




**EXISTING FRONT ELEVATION**  
SCALE: 1/4"=1'-0"

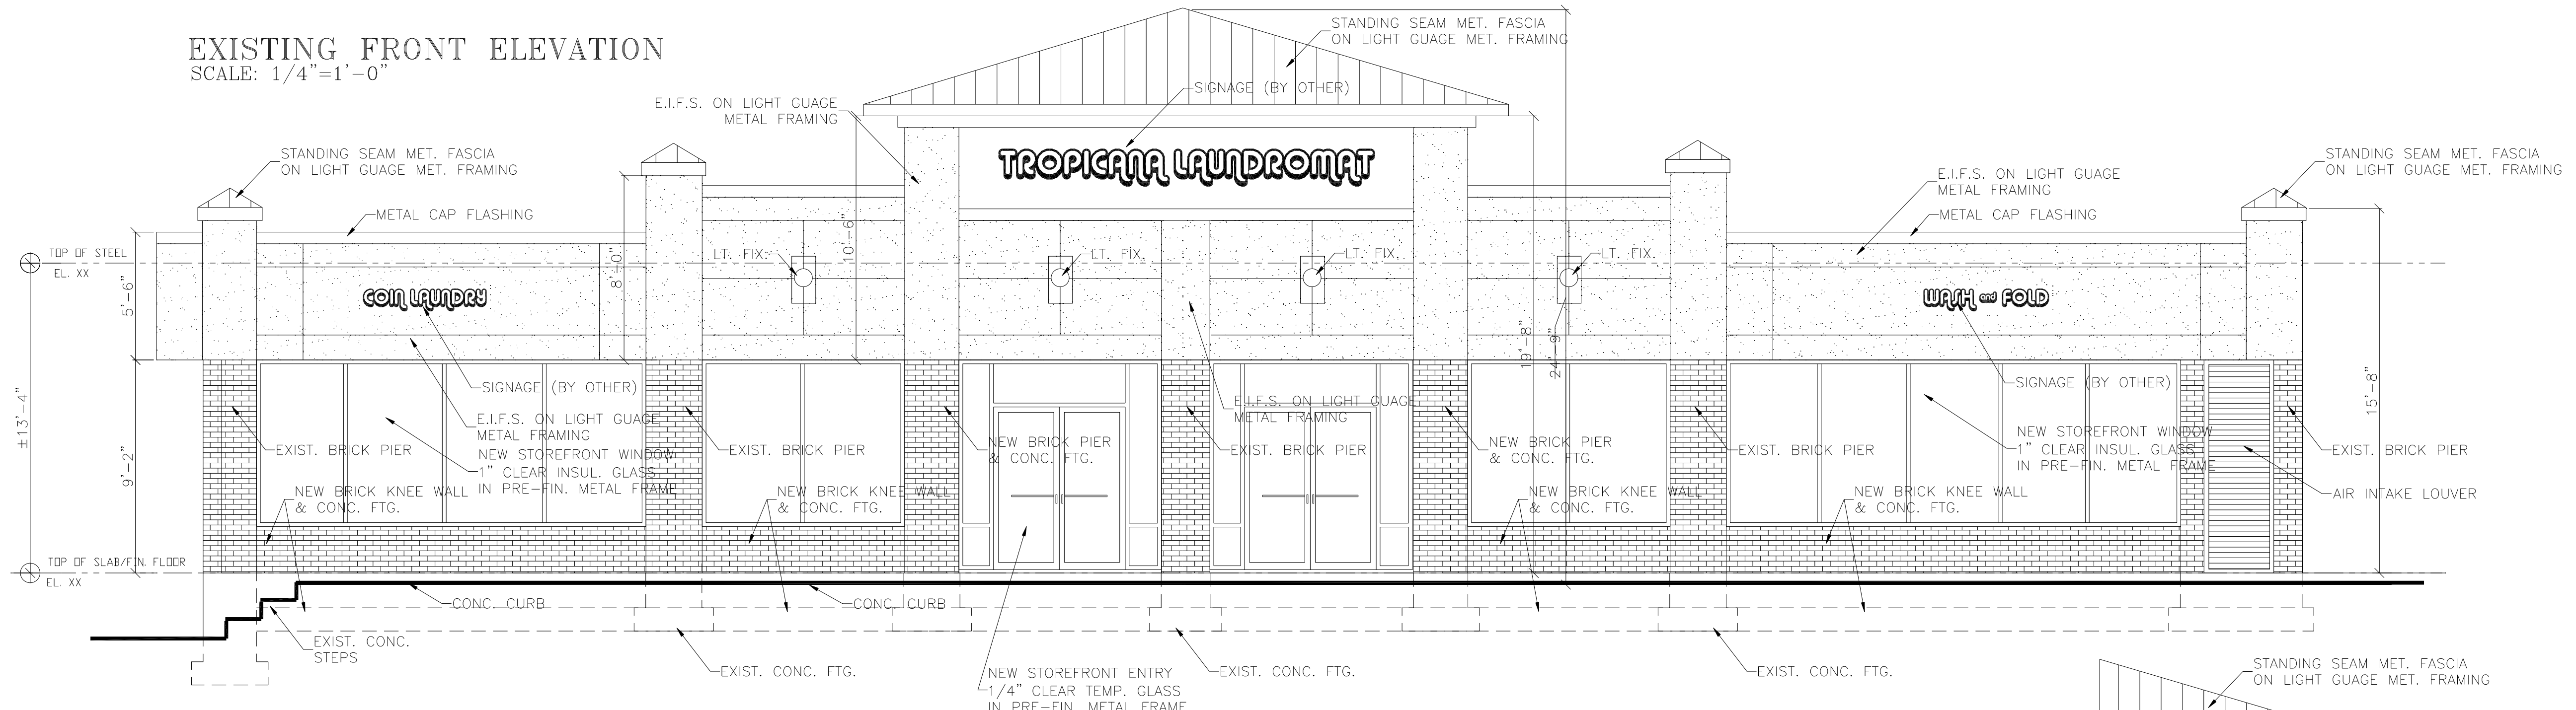

**PROPOSED FRONT ELEVATION**  
SCALE: 1/4"=1'-0"

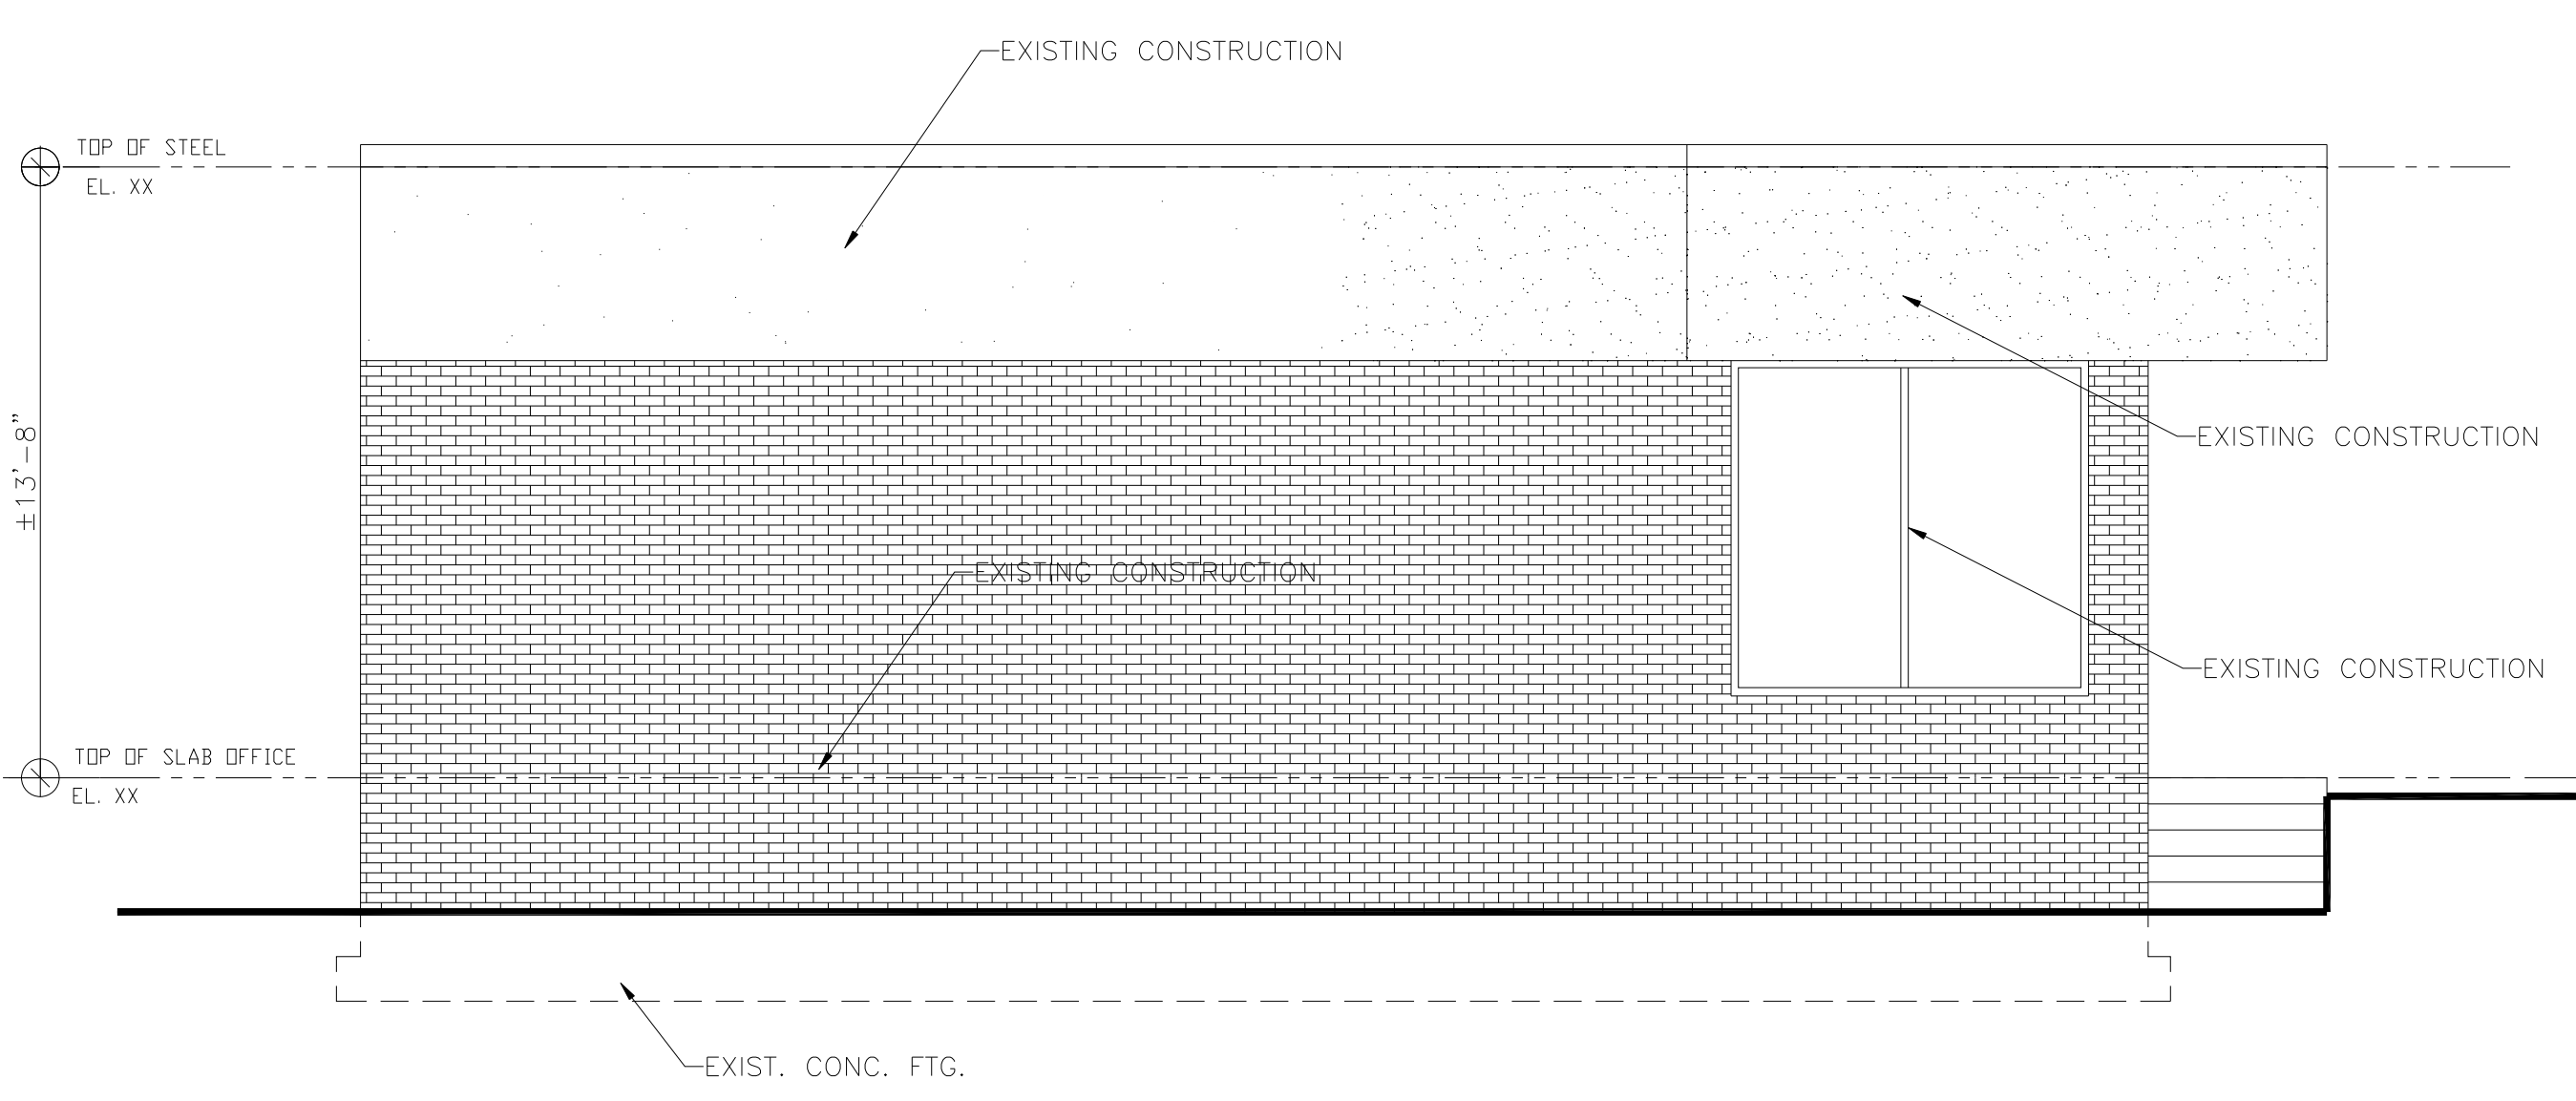

**EXISTING LEFT SIDE ELEVATION**  
SCALE: 1/4"=1'-0"

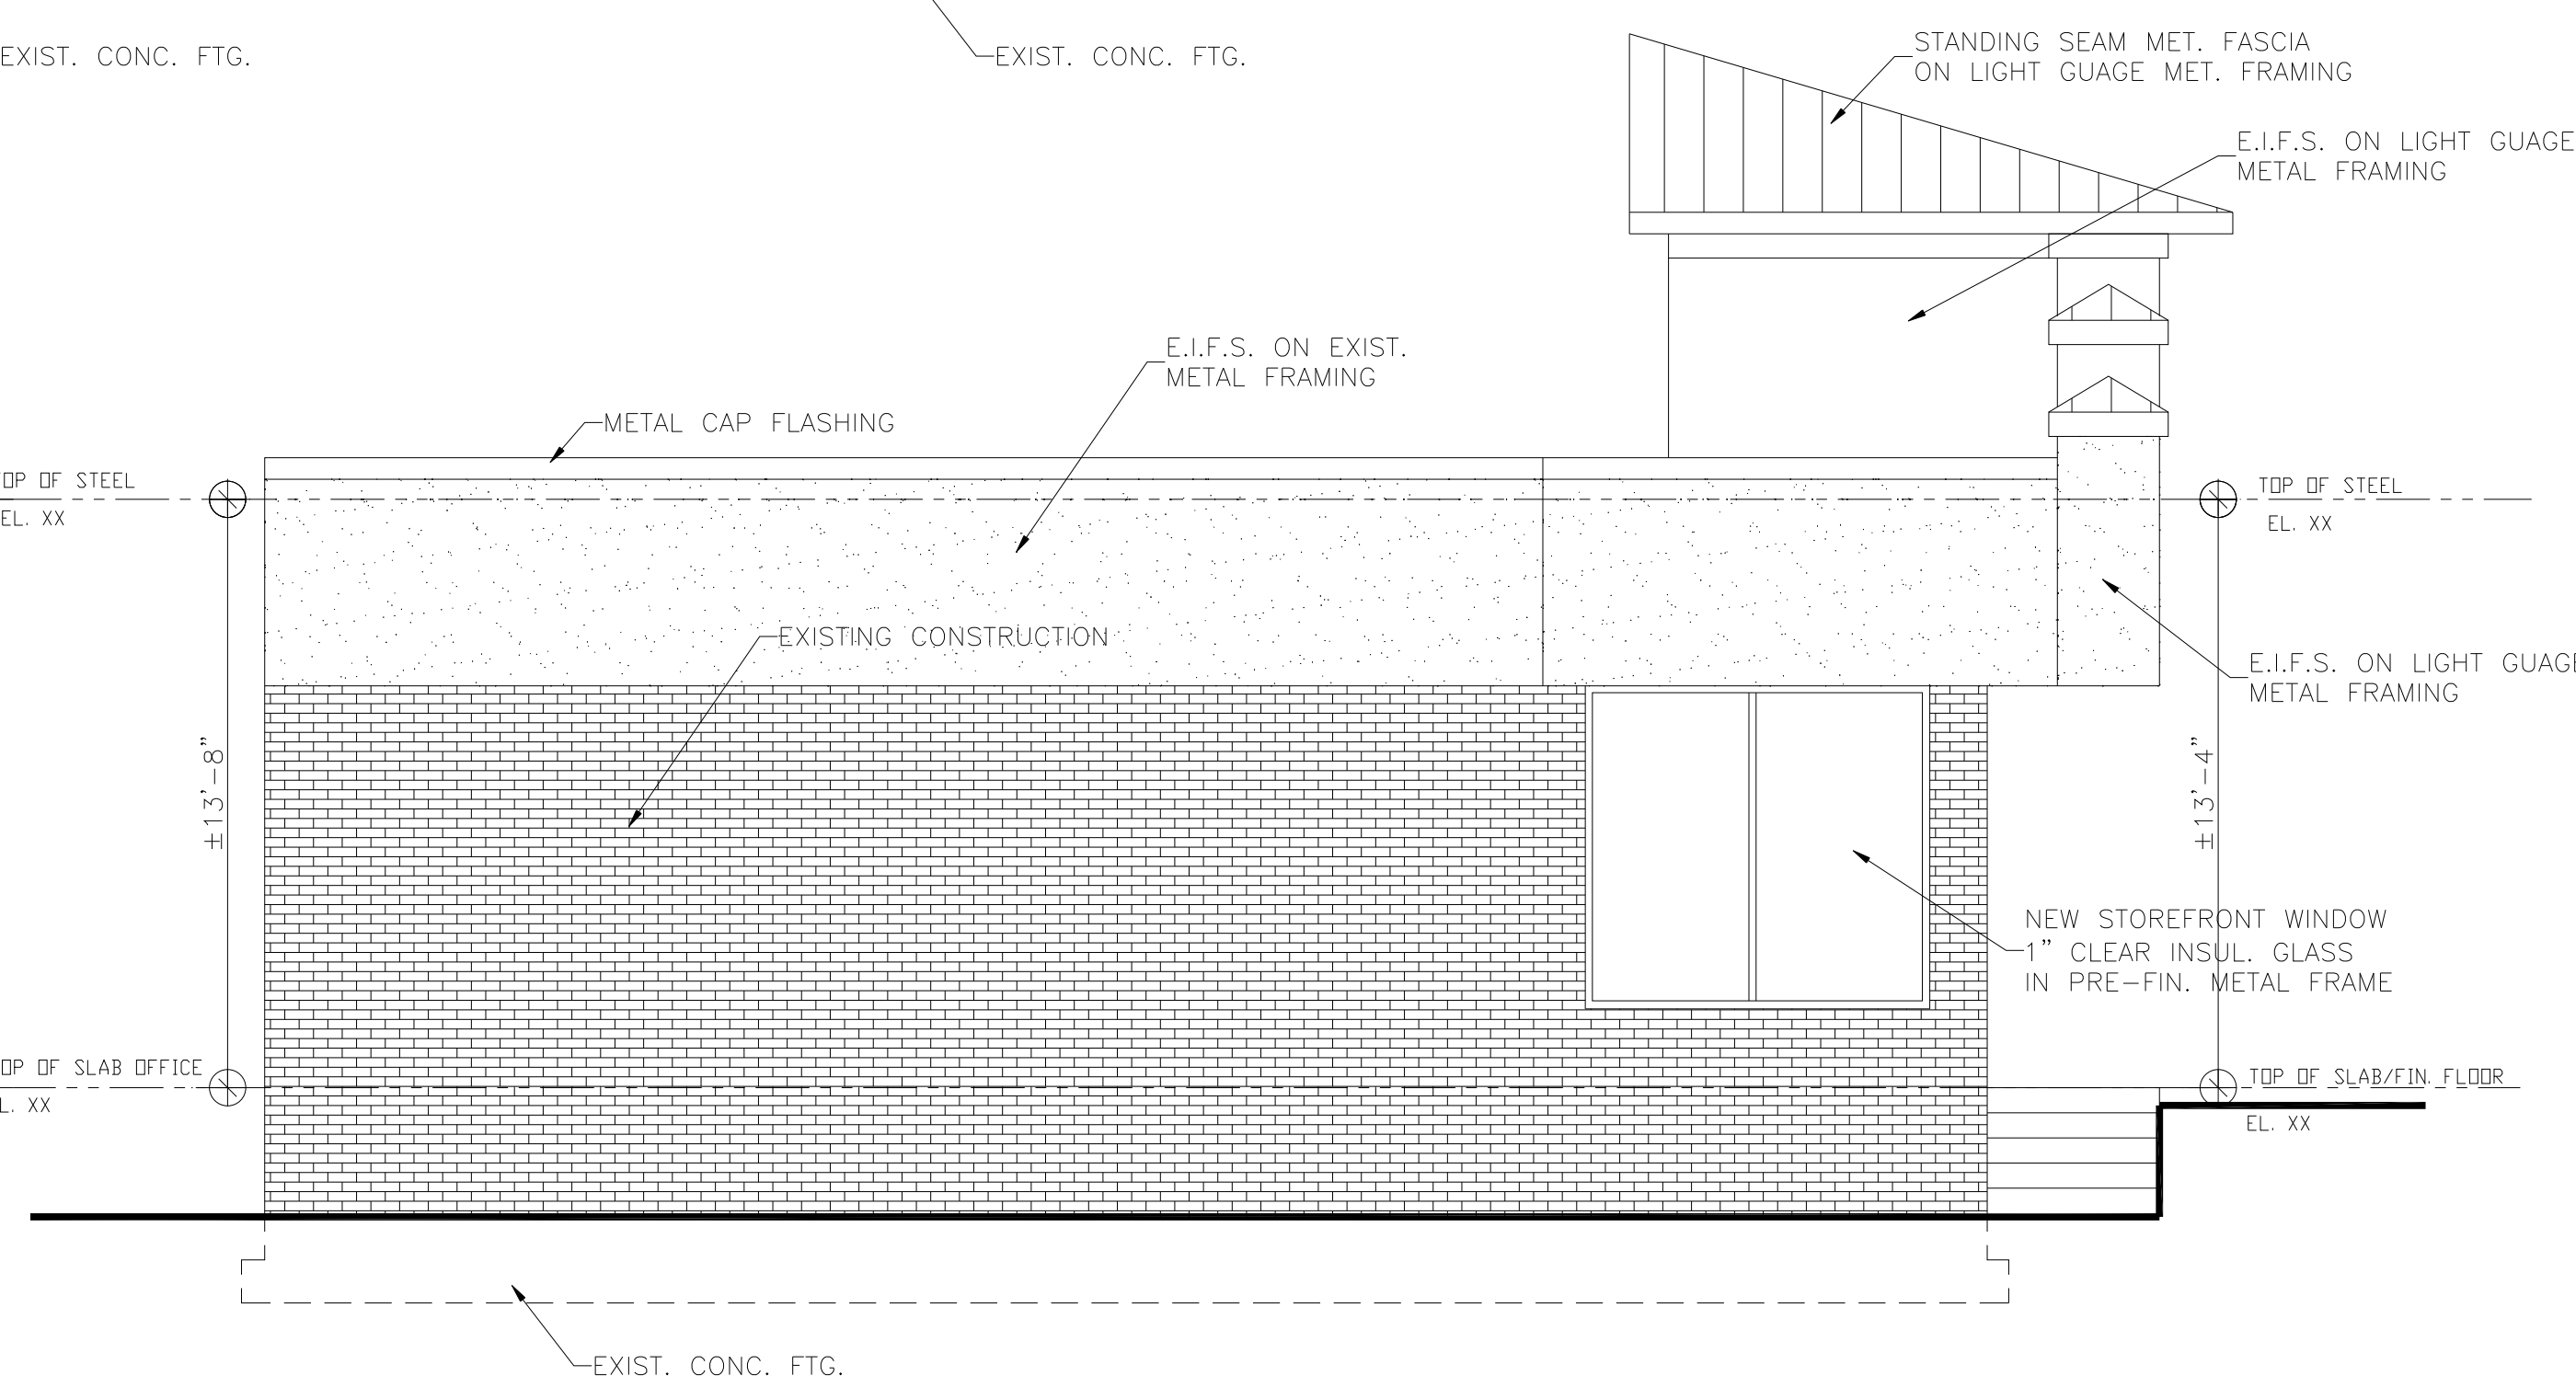


**PROPOSED LEFT SIDE ELEVATION**  
SCALE: 1/4"=1'-0"

**ARCHITECTS**

**RAOUL LISSABET A.I.A.**  
ARCHITECTS / PLANNERS / DESIGN - BUILD

19021 SEDLEY TERRACE  
GAITHERSBURG, MARYLAND 20879  
Tel: (301) 948-3197 / Fax: (301) 990-4169

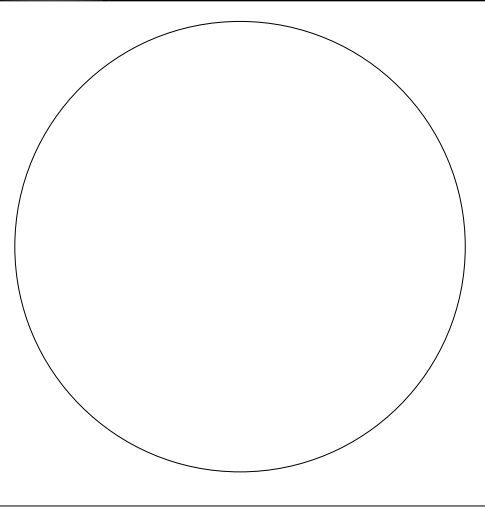

Copyright RAOUL LISSABET A.I.A., 2009

Issue Date:		
Revisions		
No.	Date	Description
1		
2		

PERMIT SET  
OCT. 15, 2009

**TROPICANA LAUNDROMAT**  
LAUNDROMAT FIT-UP PLANS  
8010 FENTON STREET  
SILVER SPRING MD, 20910

Project Number:	Drawn By:
Designed By:	Checked By:
Sheet Title: <b>ELEVATIONS</b>	
Sheet Number: <b>A-2</b>	