




SECTION: BULKHEAD OVER DRYERS
SCALE 3/4" = 1'-0"

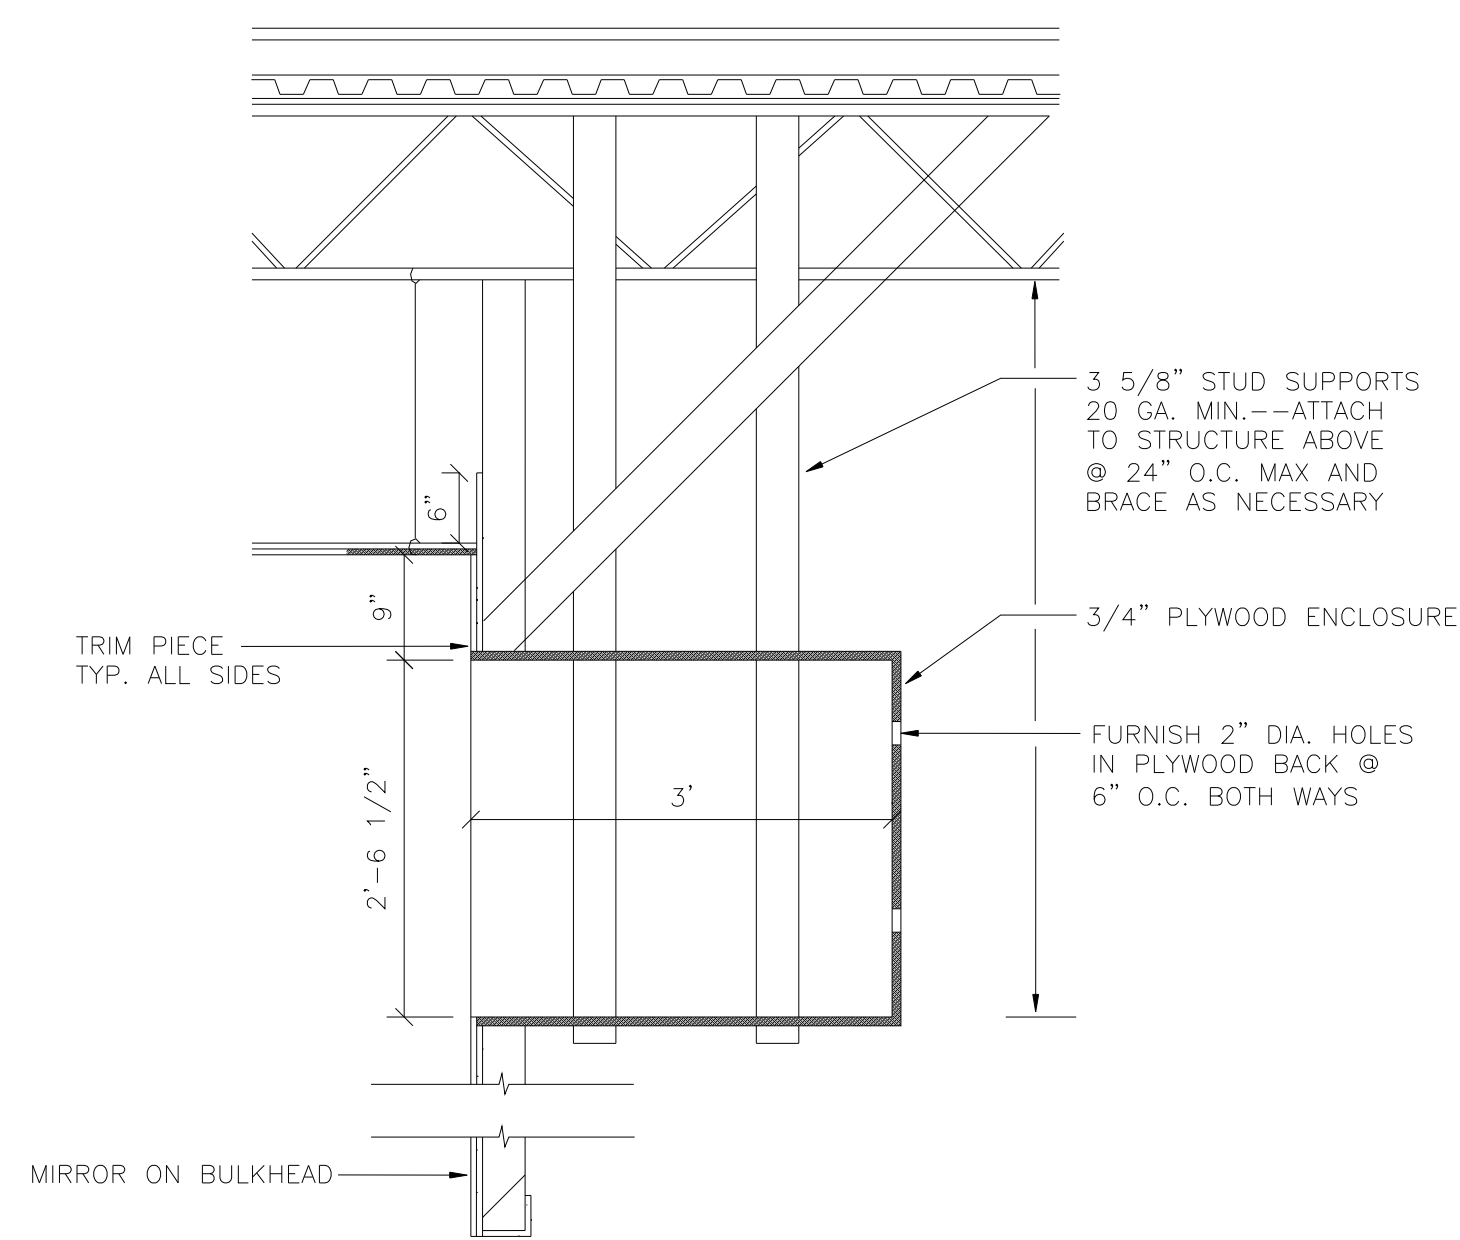

DETAIL: TELEVISION ENCLOSURE
SCALE 3/4" = 1'-0"

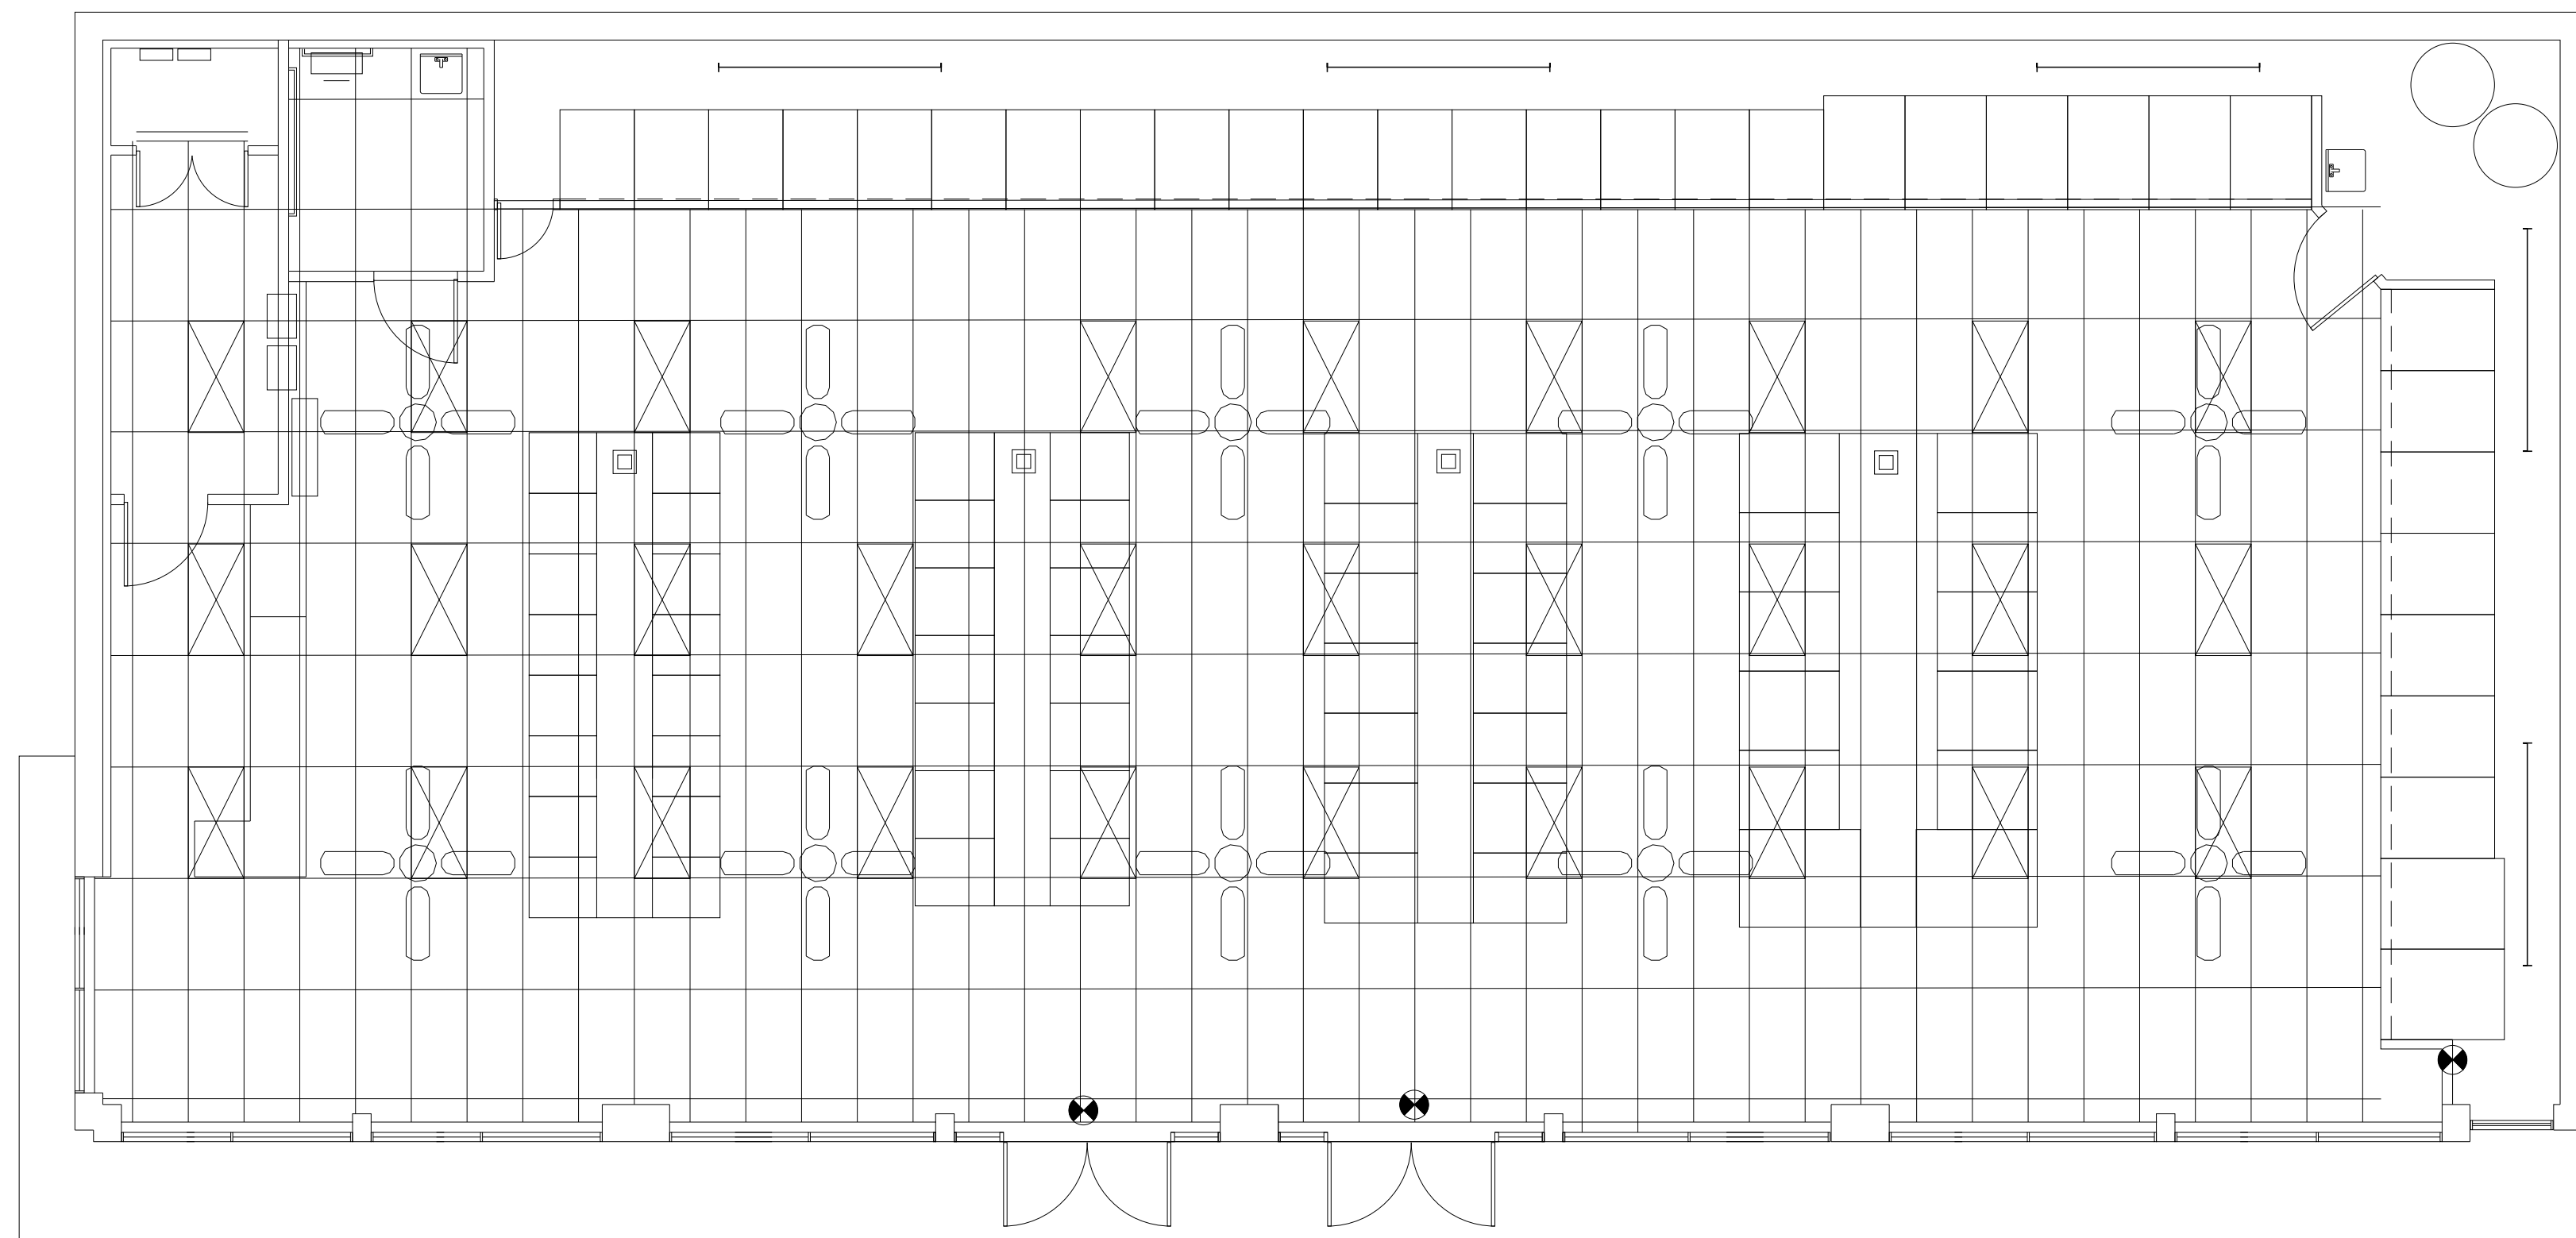

REFLECTED CEILING PLAN
SCALE: 3/16"=1'-0"

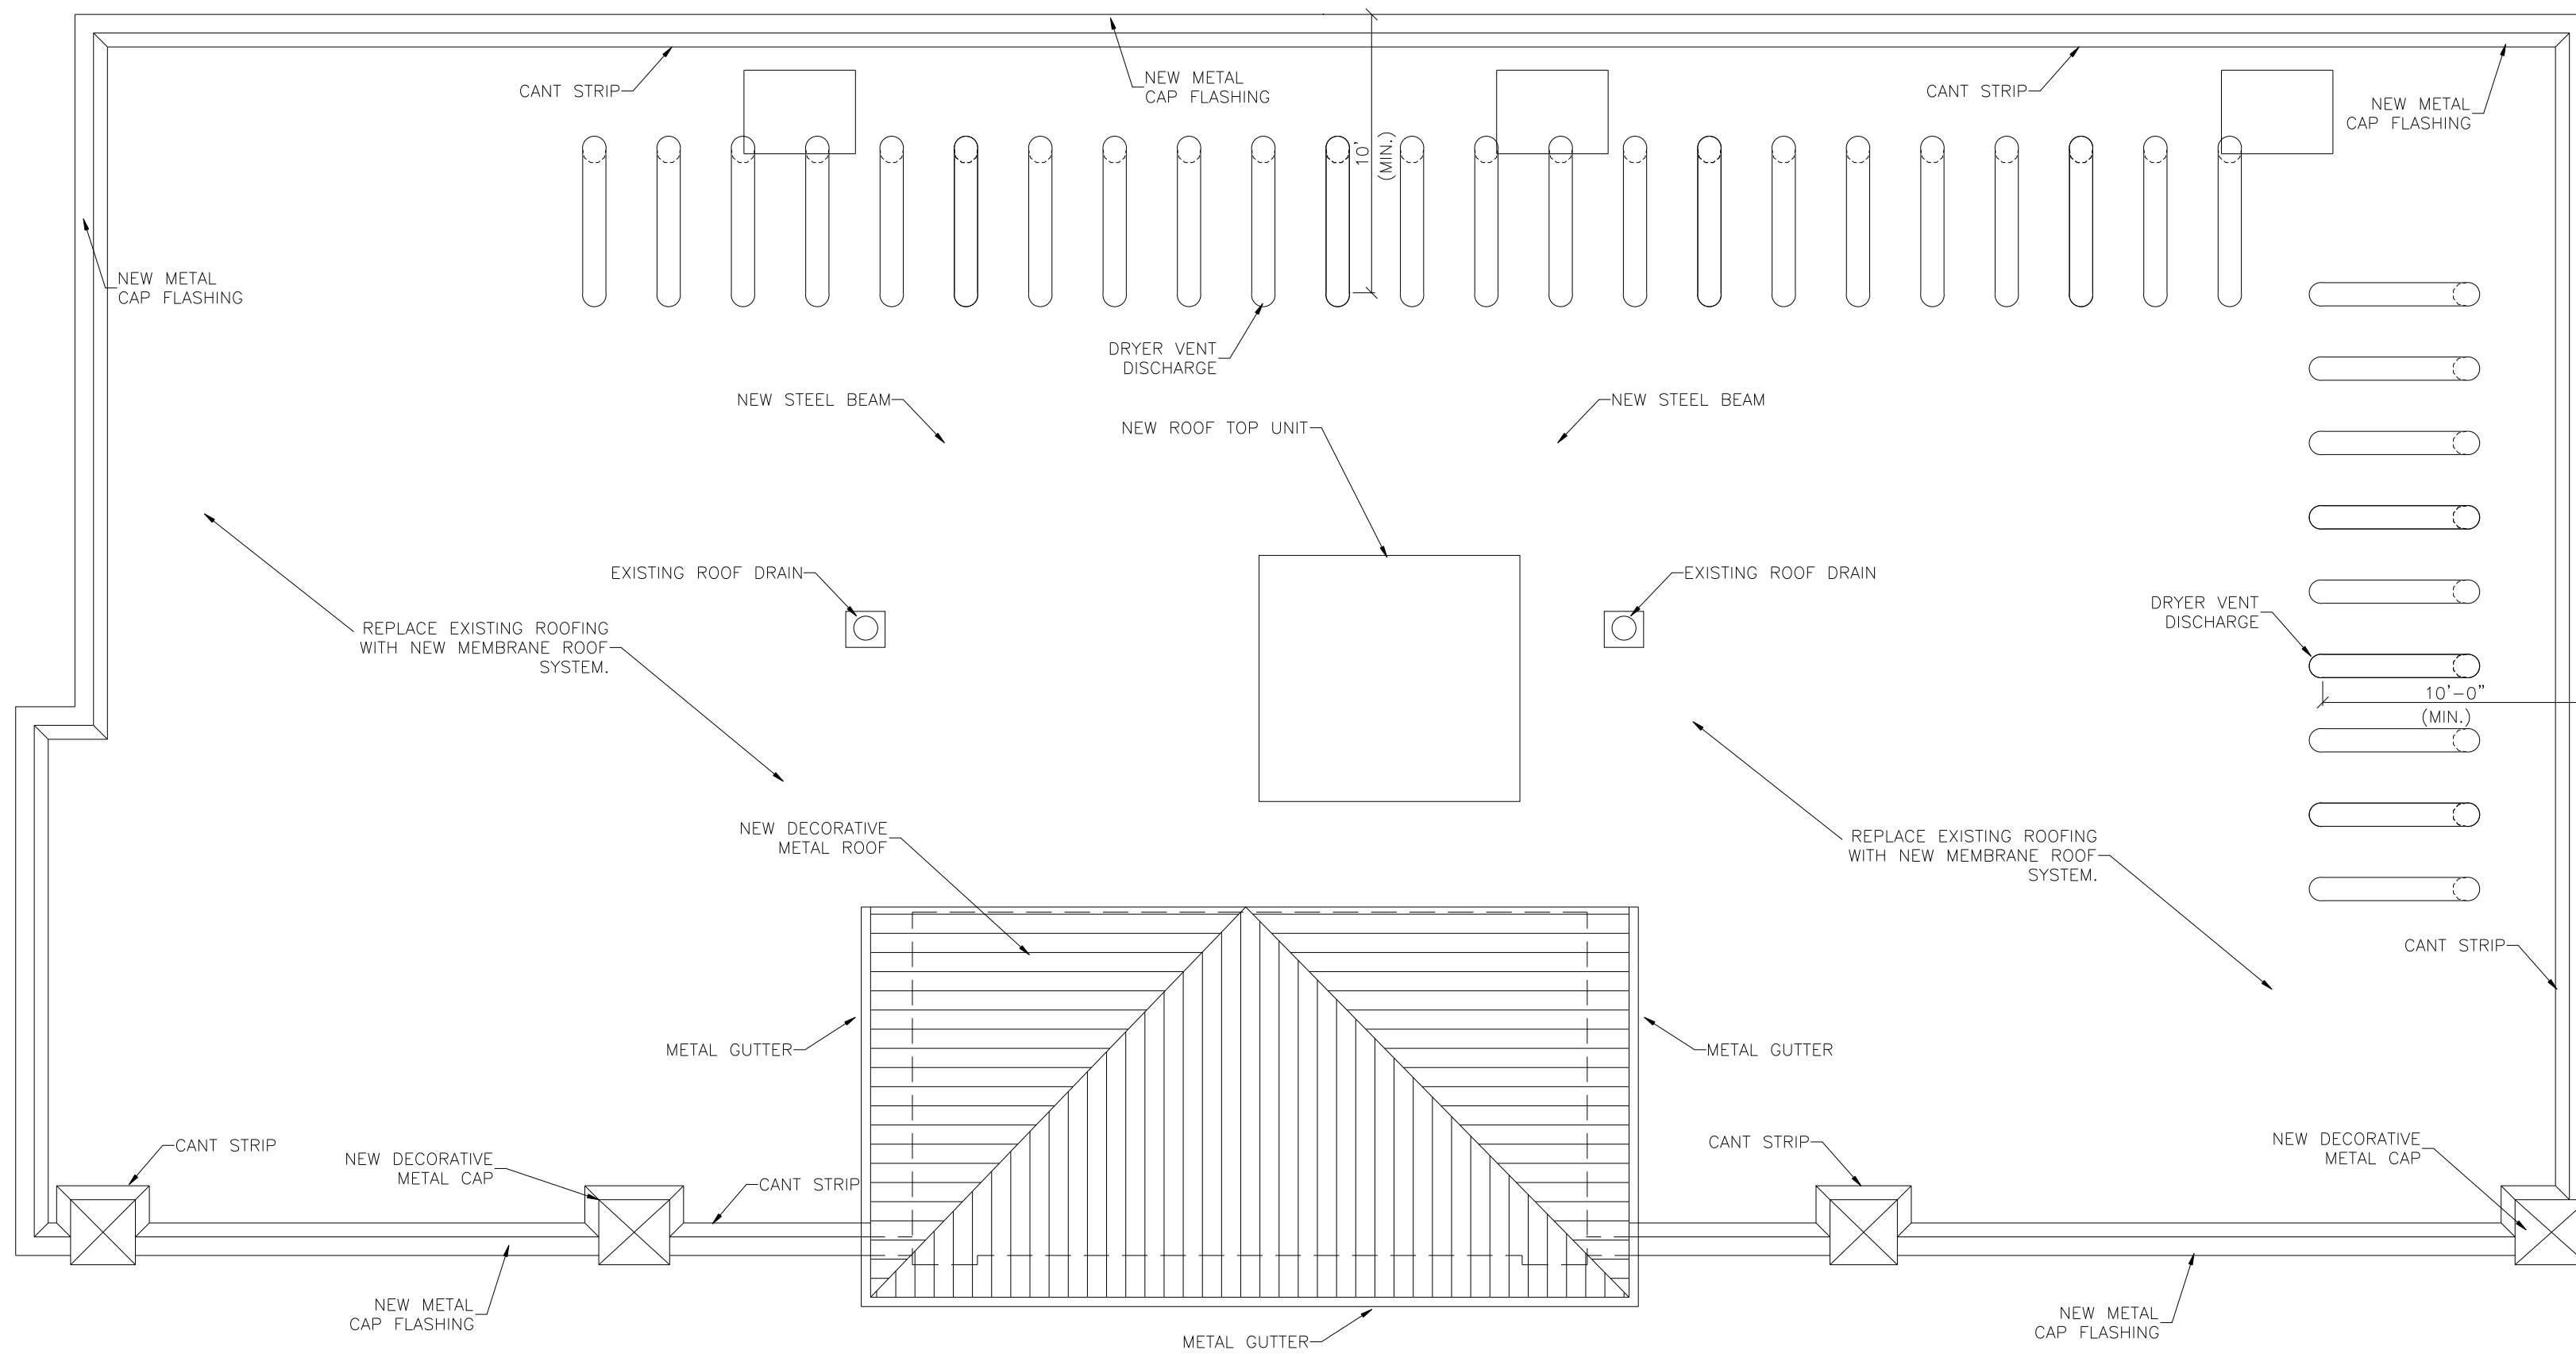


ROOF PLAN
SCALE: 3/16"=1'-0"

ARCHITECTS

RAOUL LISSABET A.I.A.
ARCHITECTS / PLANNERS / DESIGN - BUILD

19021 SEDLEY TERRACE
GAITHERSBURG, MARYLAND 20879
Tel: (301) 948-3197 / Fax: (301) 990-4169

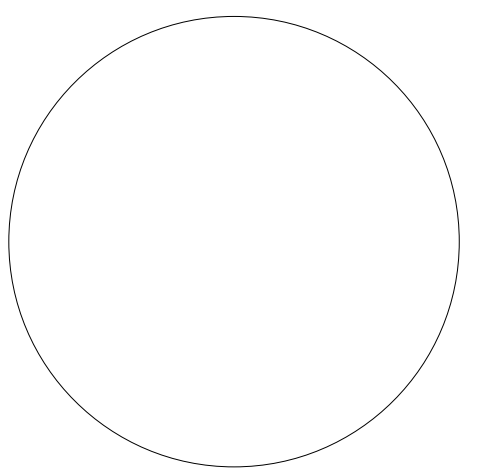

Copyright RAOUL LISSABET A.I.A., 2009

Issue Date:

Revisions

No.	Date	Description
1		
2		

1

2

PERMIT SET
AUG. 1, 2009

LAUNDROMAT FIT-UP PLANS
8010 FENTON STREET
SILVER SPRING MD, 20910

Project Number: Drawn By:

Designed By: Checked By:

Sheet Title:
**REFLECTED CEILING
AND ROOF PLAN**

Sheet Number:

A-3