


ARCHITECTS

RAOUL LISSABET A.I.A.
 ARCHITECTS / PLANNERS / DESIGN - BUILD

19021 SEDLEY TERRACE
 GAITHERSBURG, MARYLAND 20879
 Tel: (301) 948-3197 / Fax: (301) 990-4169

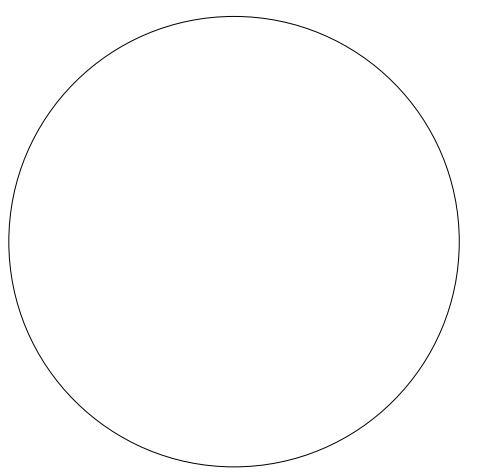

Copyright RAOUL LISSABET A.I.A., 2009

Issue Date:

| Revisions | | |
|-----------|------|-------------|
| No. | Date | Description |
| 1 | | |
| 2 | | |
| | | |
| | | |
| | | |

PERMIT SET
 OCT. 15, 2009



TROPICANA LAUNDROMAT
 LAUNDROMAT FIT-UP PLANS
 8010 FENTON STREET
 SILVER SPRING MD, 20910

Project Number: Drawn By:


Designed By: Checked By:

Sheet Title:
**BUILDING SECTION
 WALL SECTION**

Sheet Number:
A-4

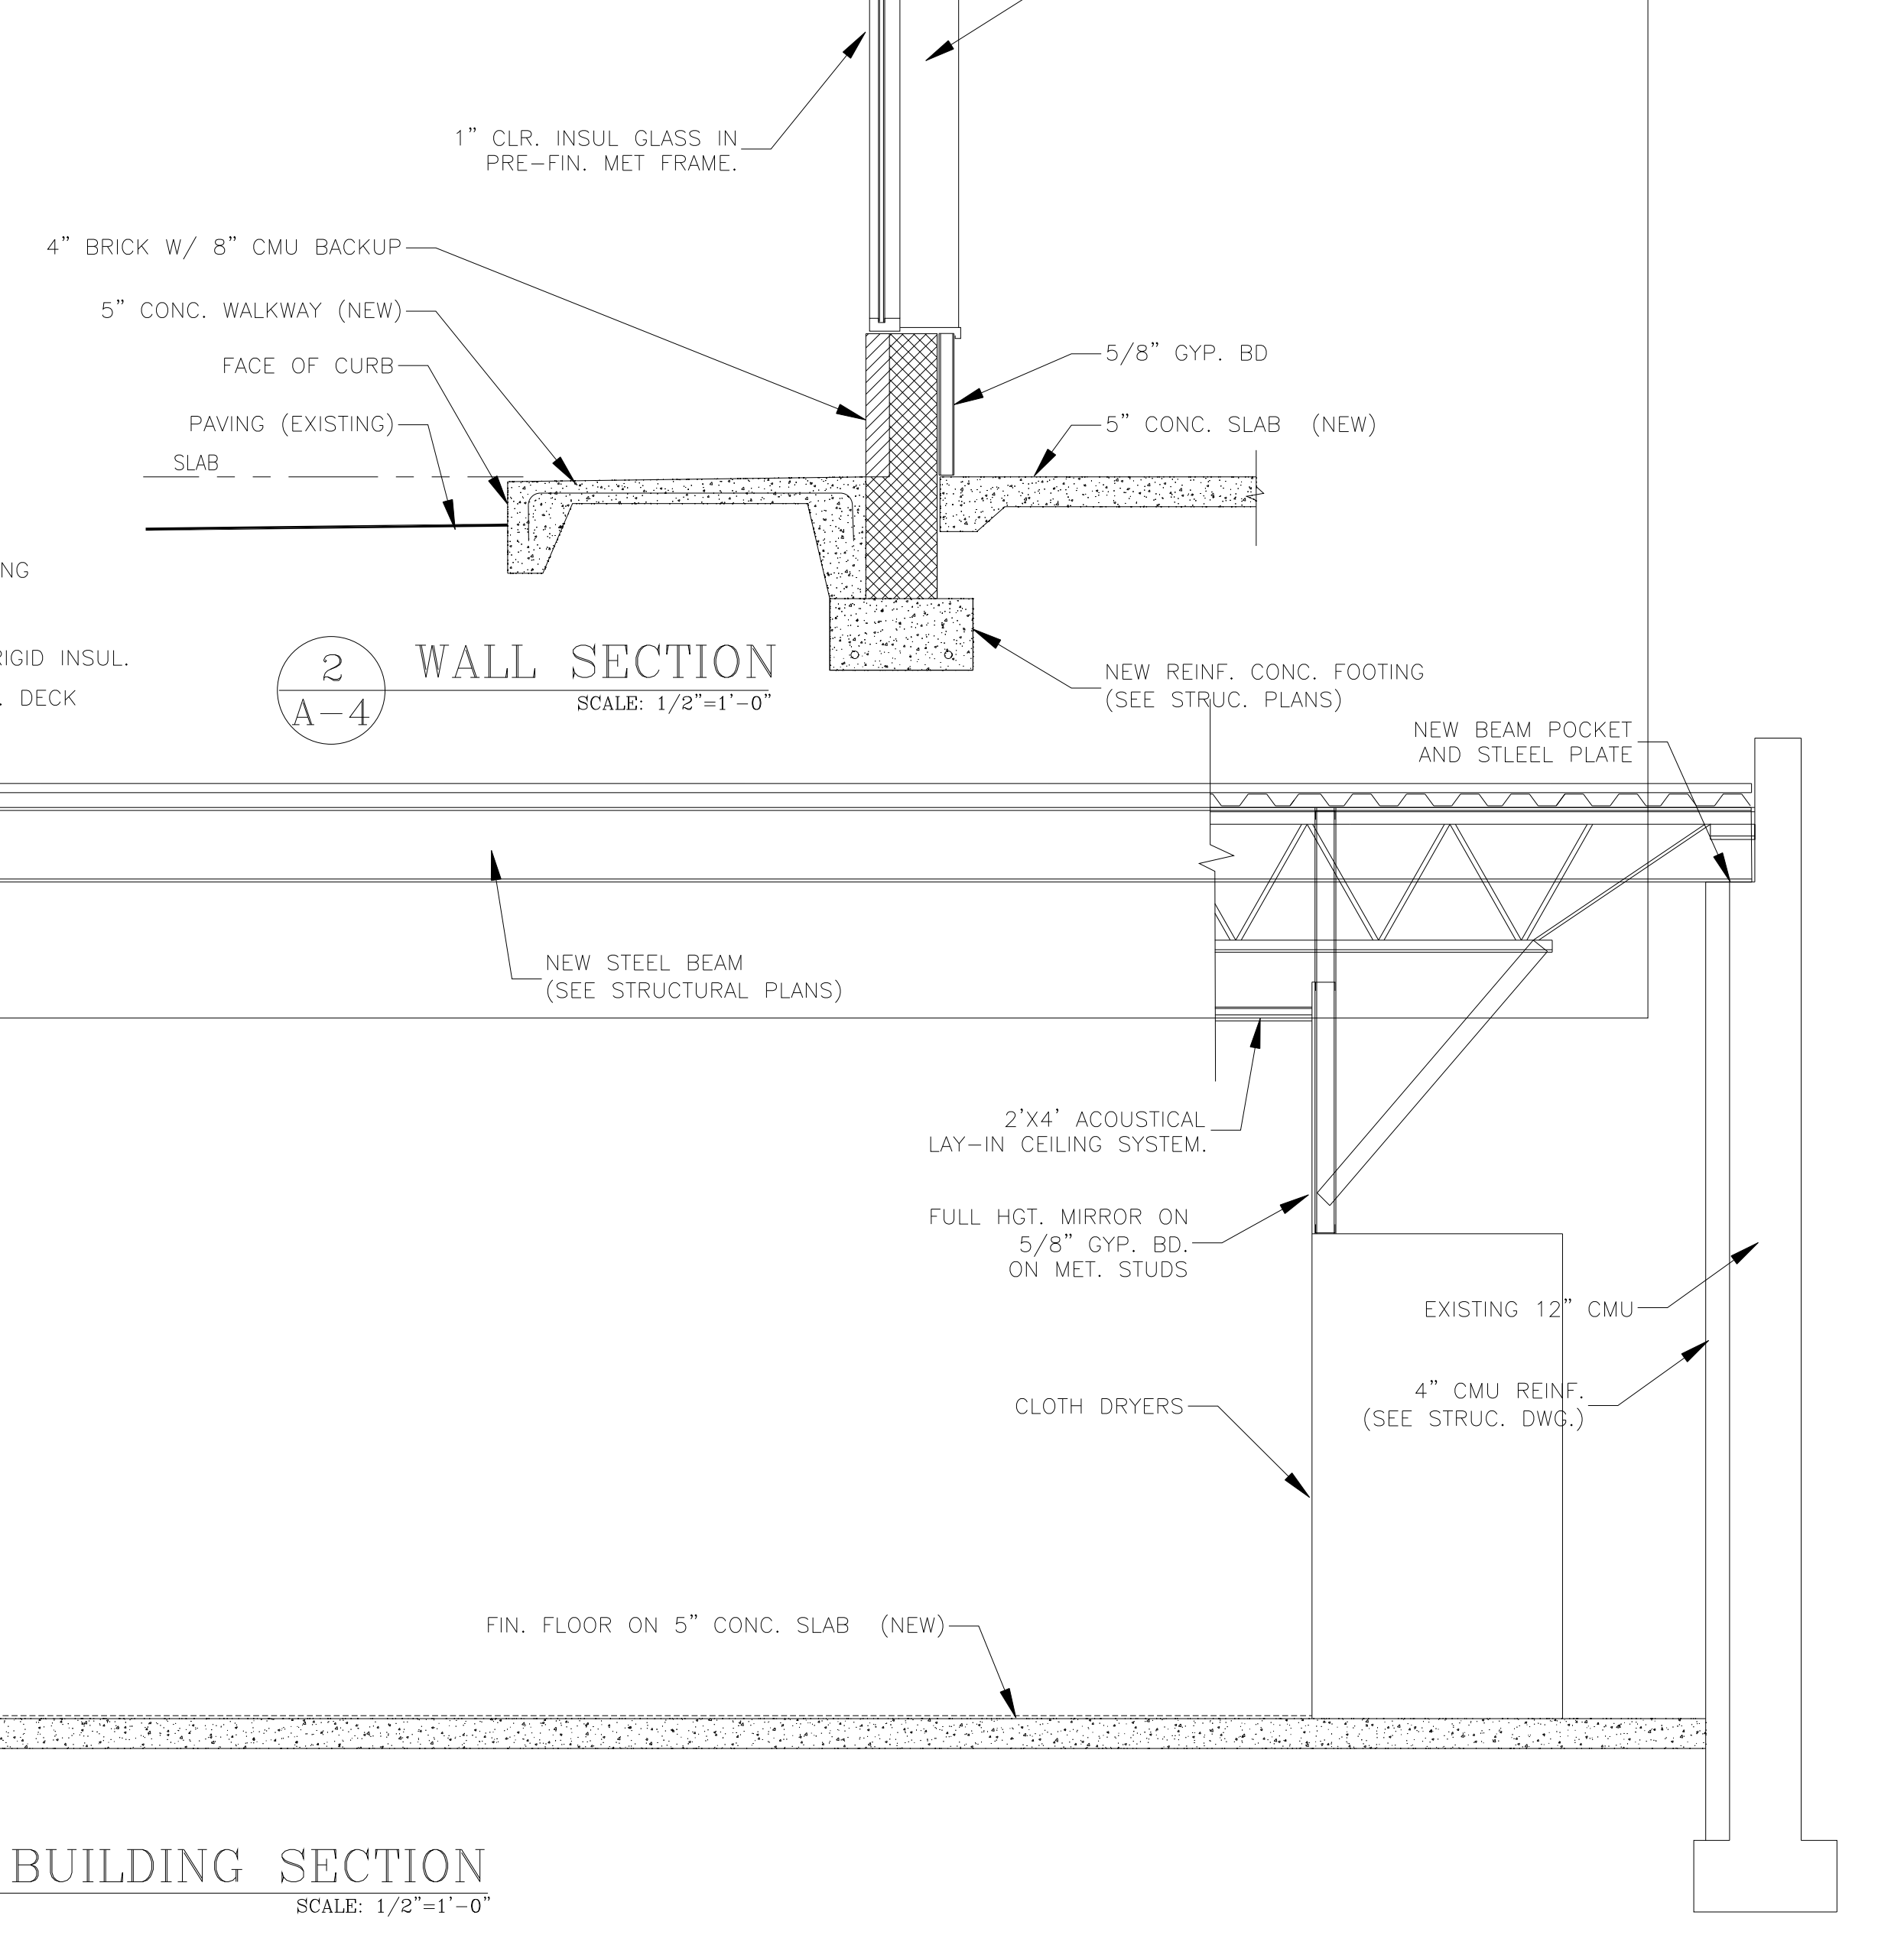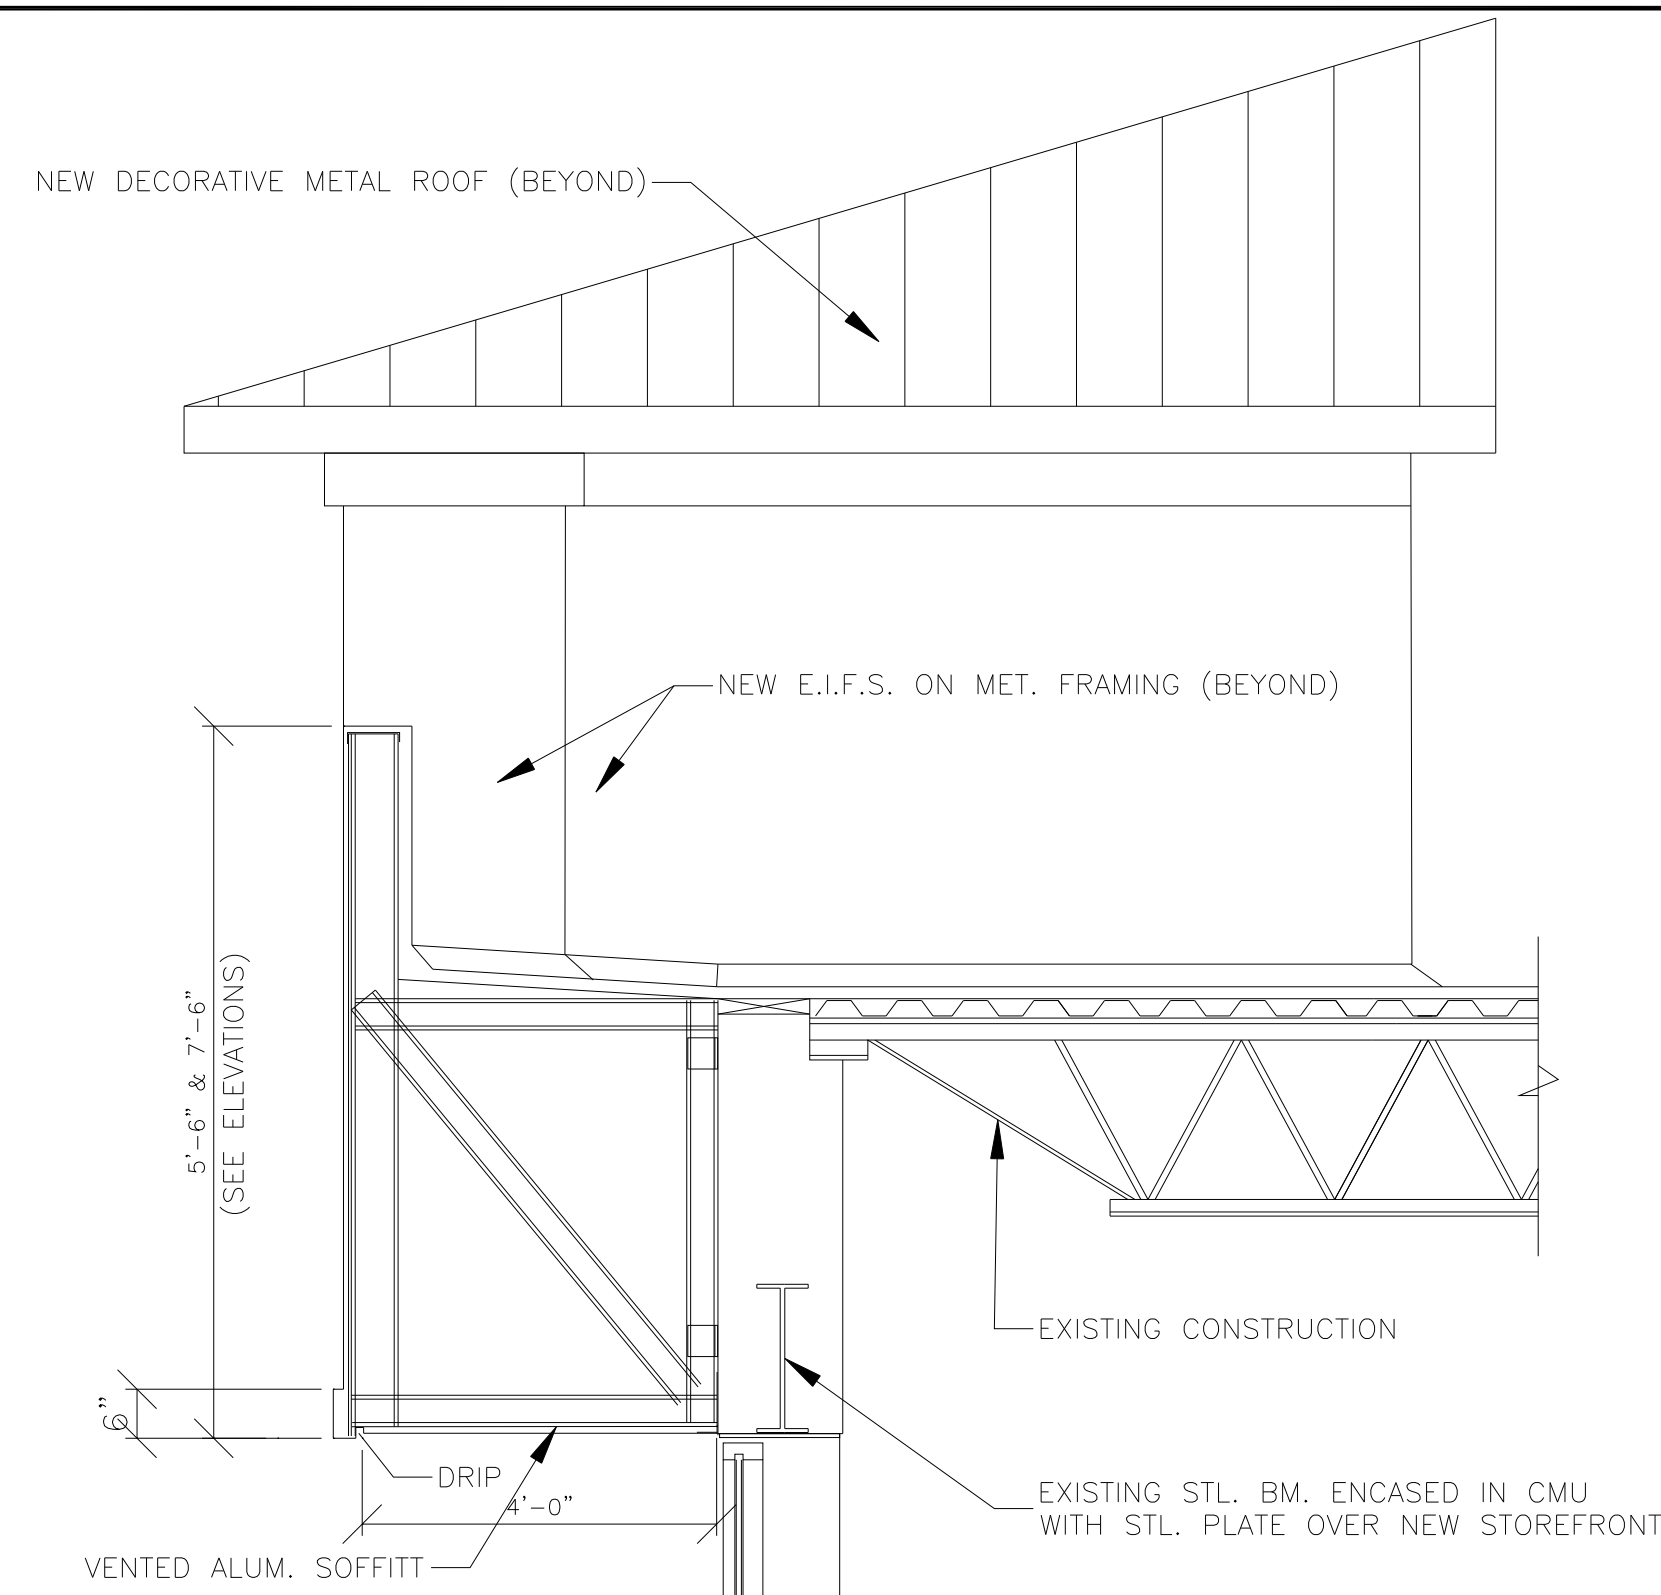

2 WALL SECTION
 SCALE: 1/2"=1'-0"

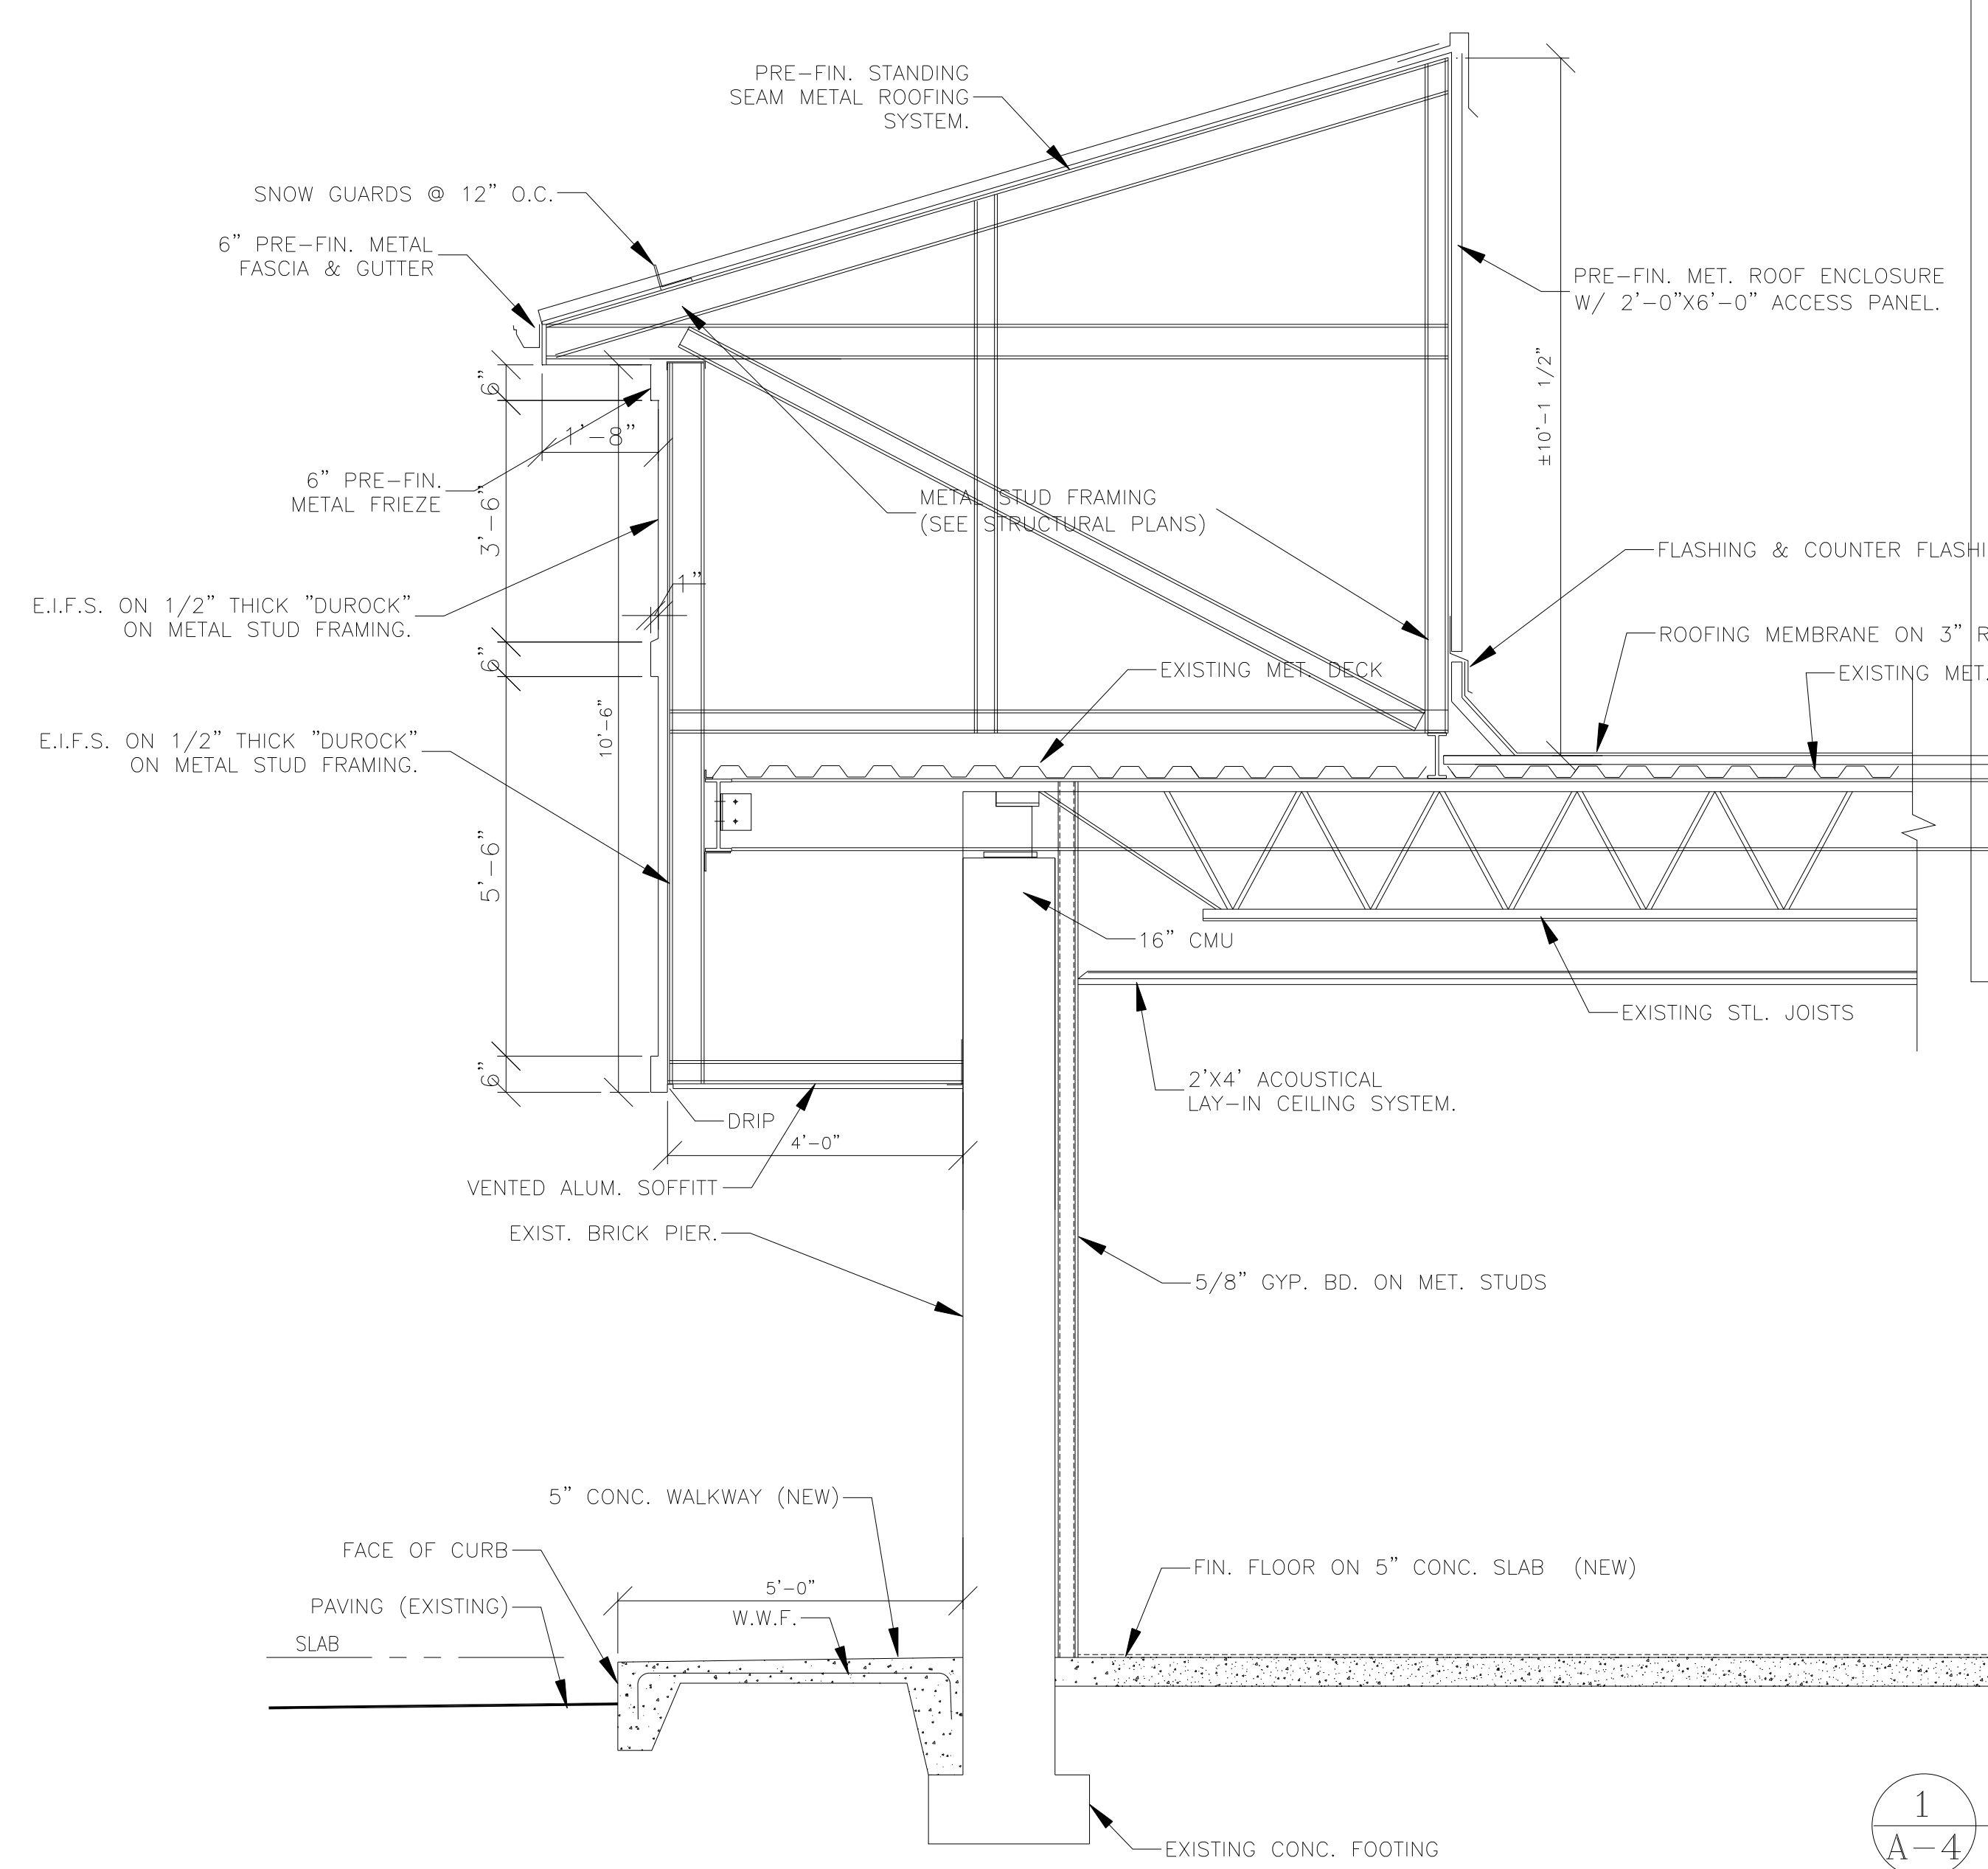

1 BUILDING SECTION
 SCALE: 1/2"=1'-0"