
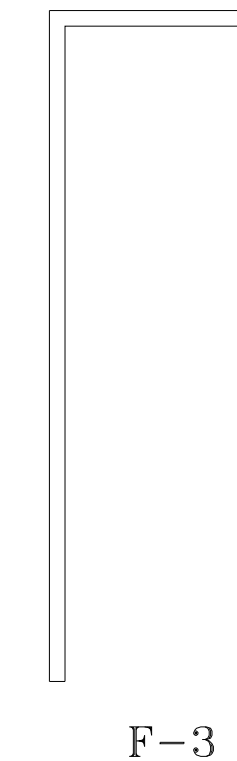
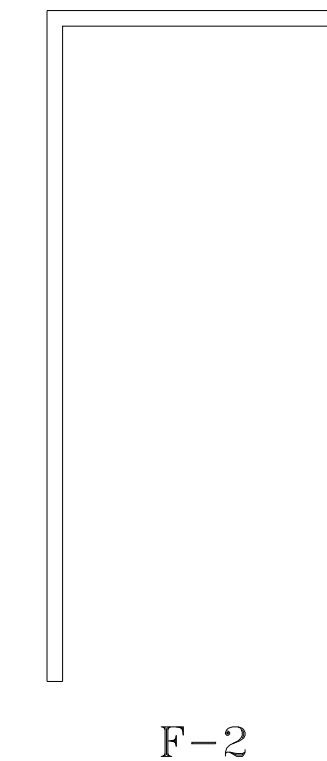
 
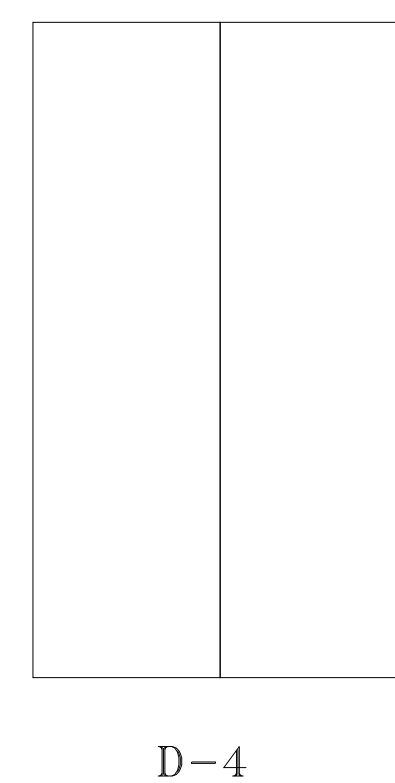
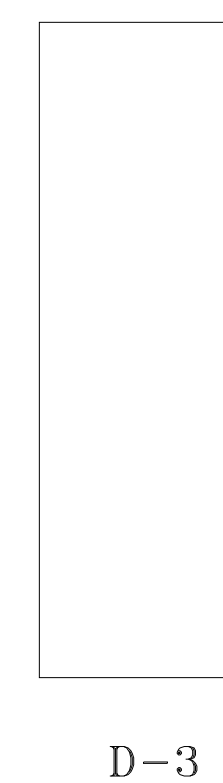


ALL STOREFRONT FIXED GLASS FRAMING SHALL BE KAWNEER 451 SYSTEM WITH ONE-INCH THICK INSULATING GLASS. ALL FRAMING SHALL BE FINISHED WITH FLUOROPON ARCHITECTURAL COATING. (COLOR BY OWNER)


DOOR SCHEDULE

STOREFRONT ELEVATIONS
SCALE: 1/2"=1'-0"

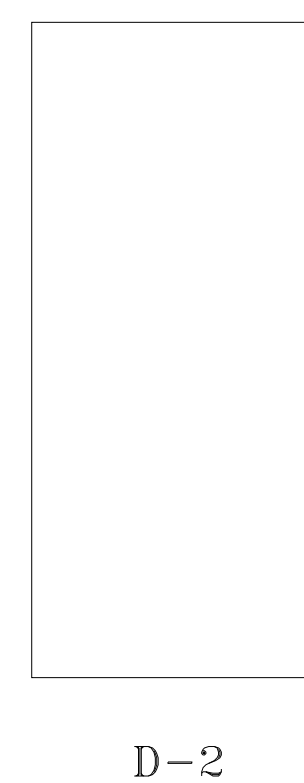

ARCHITECTS

RAOUL LISSABET A.I.A.
ARCHITECTS / PLANNERS / DESIGN - BUILD
19021 SEDLEY TERRACE
GAITHERSBURG, MARYLAND 20879
Tel: (301) 948-3197 / Fax: (301) 990-4169

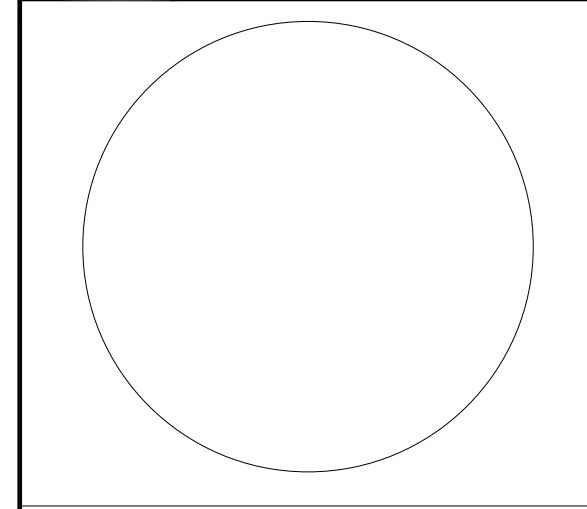

Copyright RAOUL LISSABET A.I.A., 2009

Revisions		
No.	Date	Description
1		
2		

PERMIT SET
AUG. 1, 2009

LAUNDROMAT FIT-UP PLANS
8010 FENTON STREET
SILVER SPRING MD, 20910

Project Number:	Drawn By:
Designed By:	Checked By:
Sheet Title: STOREFRONT & DOOR SCHEDULE	
Sheet Number:	A-7