

Copyright RAOUL LISSABET A.I.A., 2009

Issue Date:

Revisions

No. Date Description

1

2

PERMIT SET  
 OCT. 15, 2009


TROPICANA LAUNDROMAT  
 LAUNDROMAT FIT-UP PLANS  
 8010 FENTON STREET  
 SILVER SPRING MD, 20910

Project Number: Drawn By:

Designed By: Checked By:

Sheet Title:  
**FOUNDATION PLAN  
 DETAILS**

Sheet Number:  
**S-1**

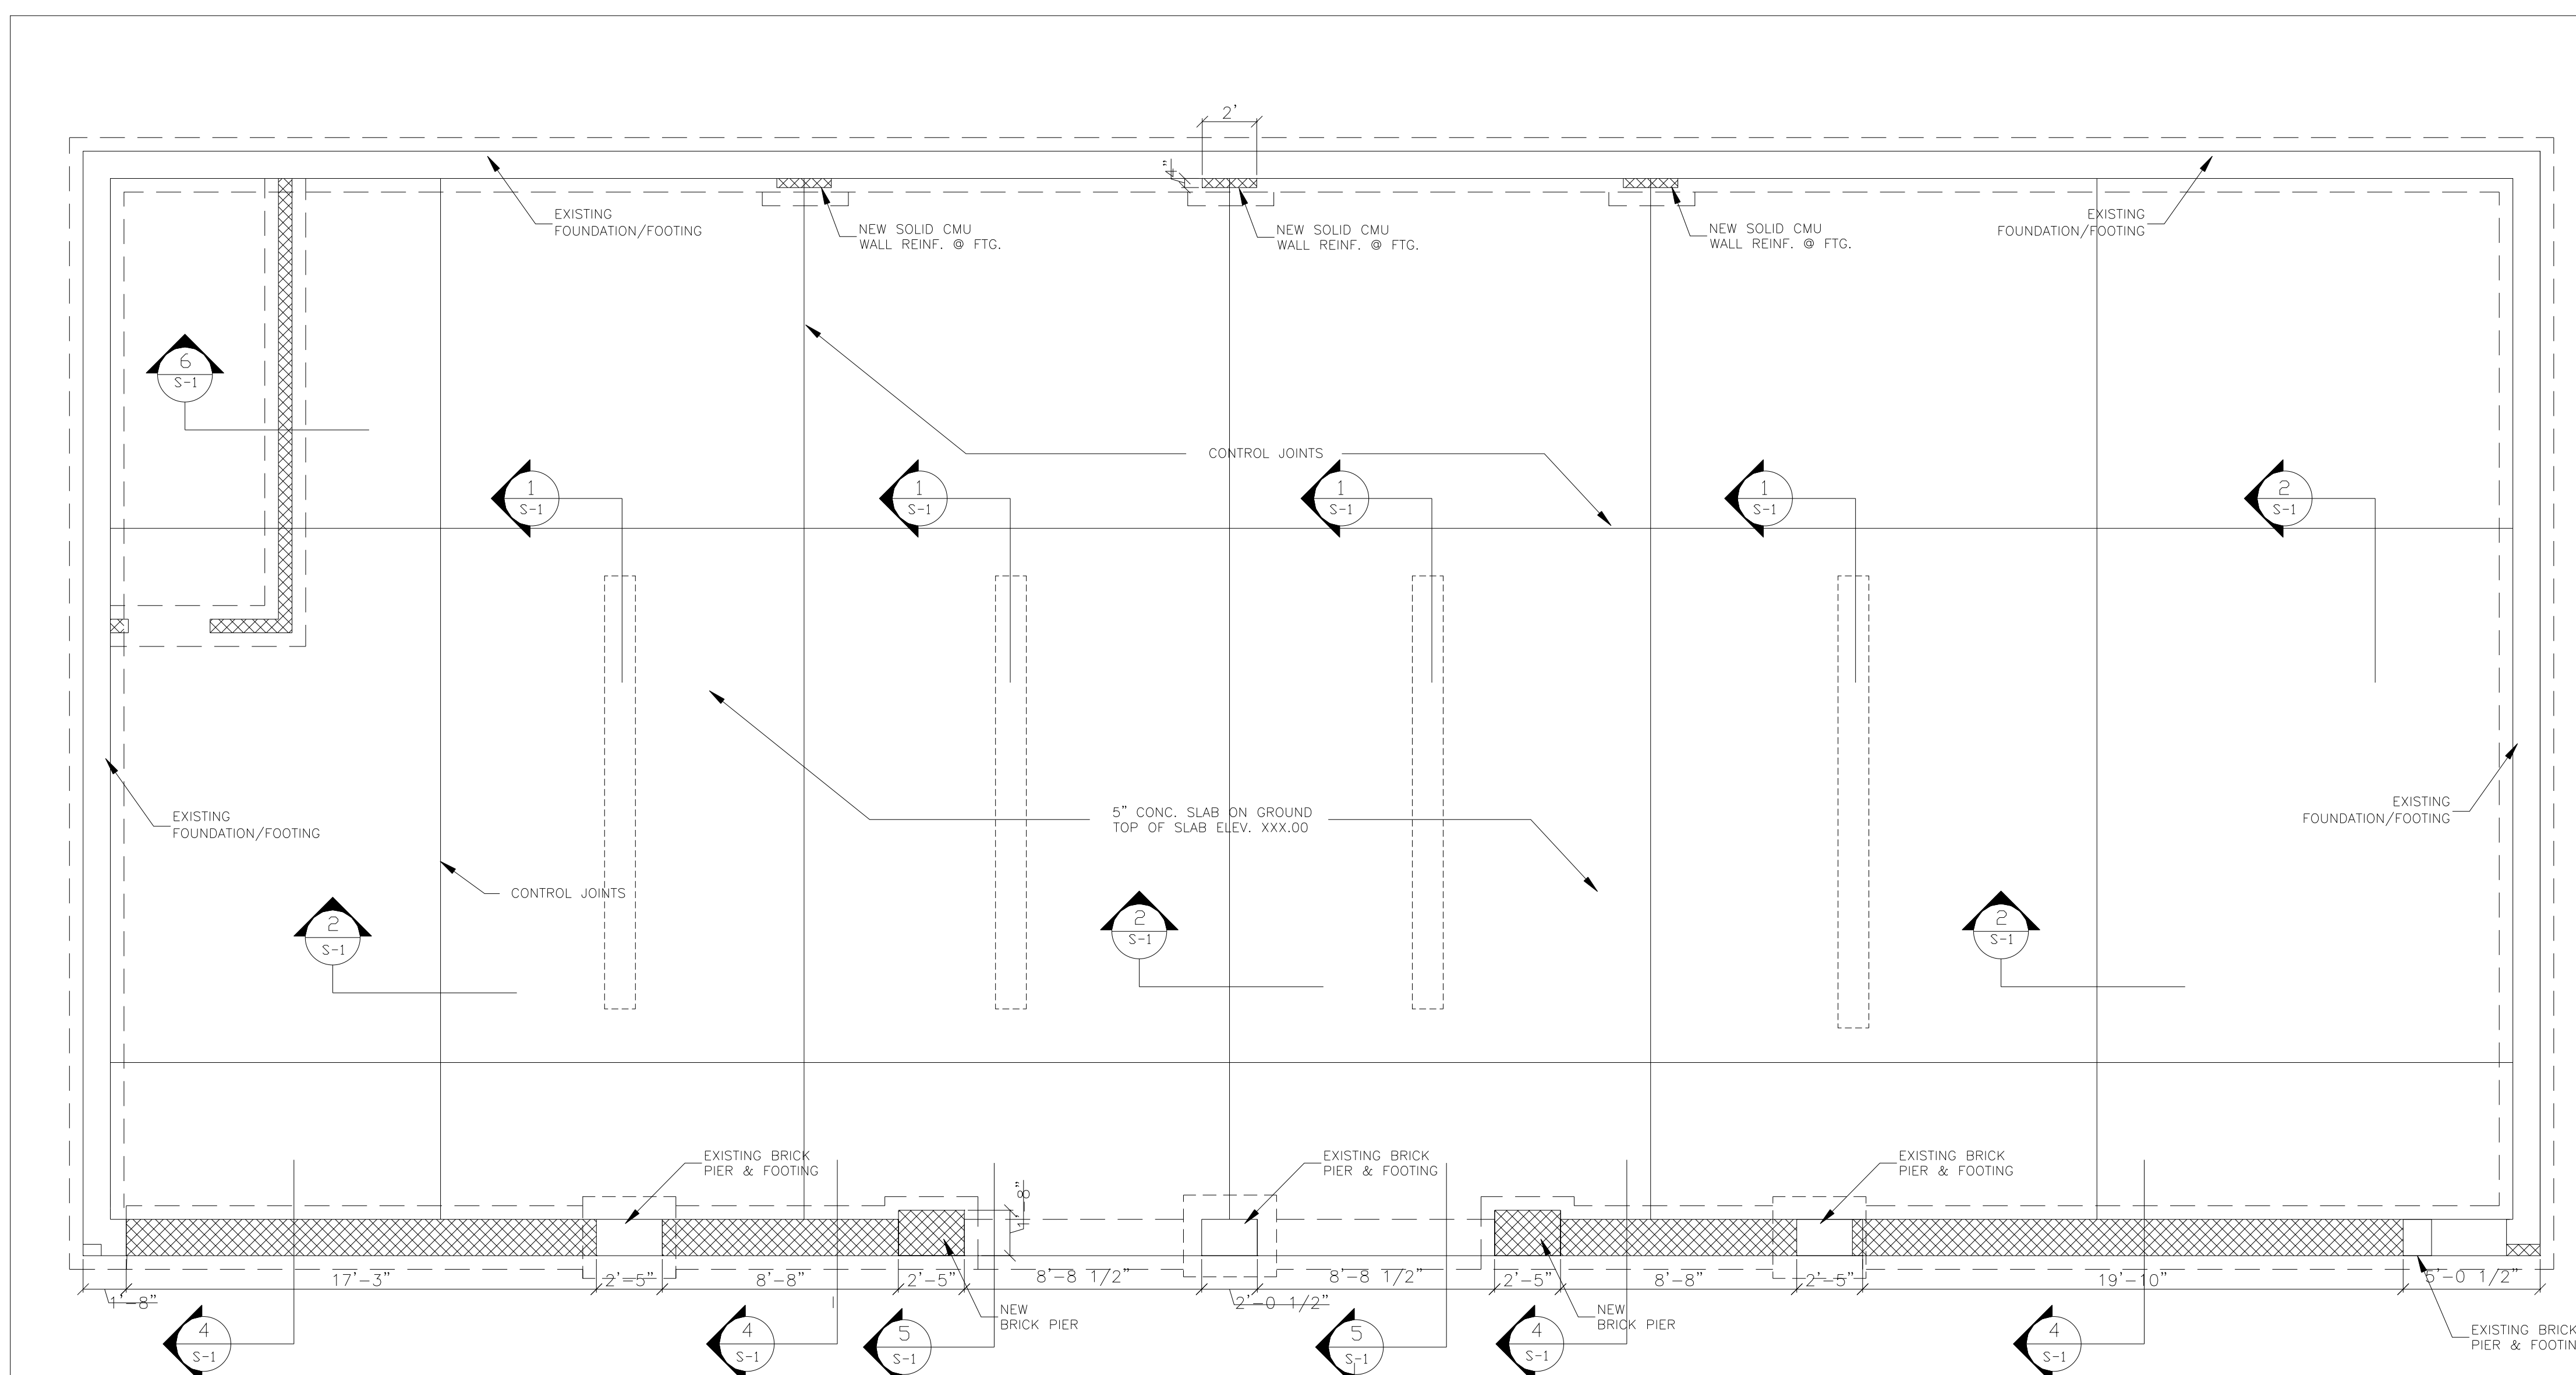


**FOUNDATION PLAN**  
 SCALE: 1/4"=1'-0"


**STRUCTURAL NOTES**

- (1) TOP OF CONCRETE SLAB ELEV. XXX.00'
- (2) ELEVATION NOTED THUS ON PLAN ARE TOP OF CONCRETE FOOTING.
- (3) ALL FOOTING TO BE LOCATED UNDER OF COLUMNS, PIERS, OR WALLS UNLESS OTHERWISE NOTED.
- (4) ALL FOOTING DESIGNED FOR A SOIL BEARING CAPACITY OF 3000 P.S.F., FOOTING TO BE SET ON EXISTING SOIL OR ENGINEERED FILL AS PER RECOMMENDATIONS OF GEOTECHNICAL ENGINEER. BOT. OF EXTERIOR FOOTINGS TO BE MIN. 2'-6" BELOW FIN. GRADE. SEE REPORT FOR FILL REMOVAL/REPLACEMENT REQUIREMENTS.
- (5) SEE SHEET S 3 FOR SLAB ON GROUND AND REMAINDER OF STRUCTURAL NOTES.


**7 SECTION**  
 SCALE 3/4" = 1'-0"

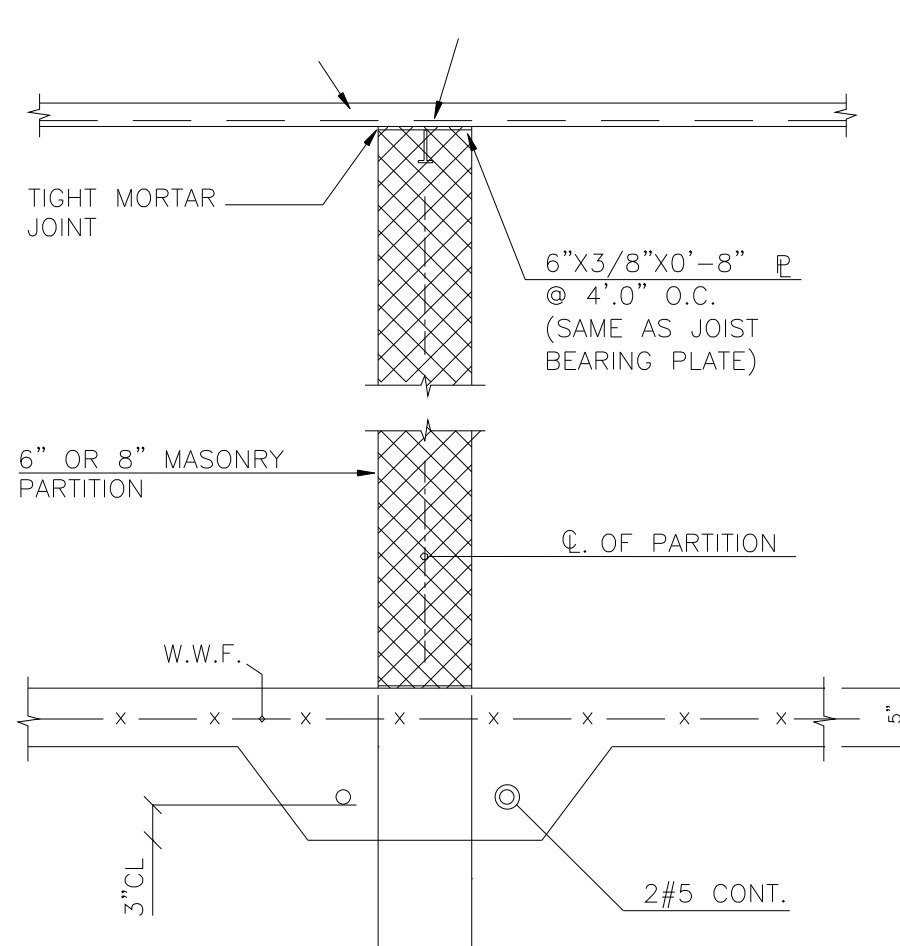

**6 SECTION**  
 SCALE 3/4" = 1'-0"

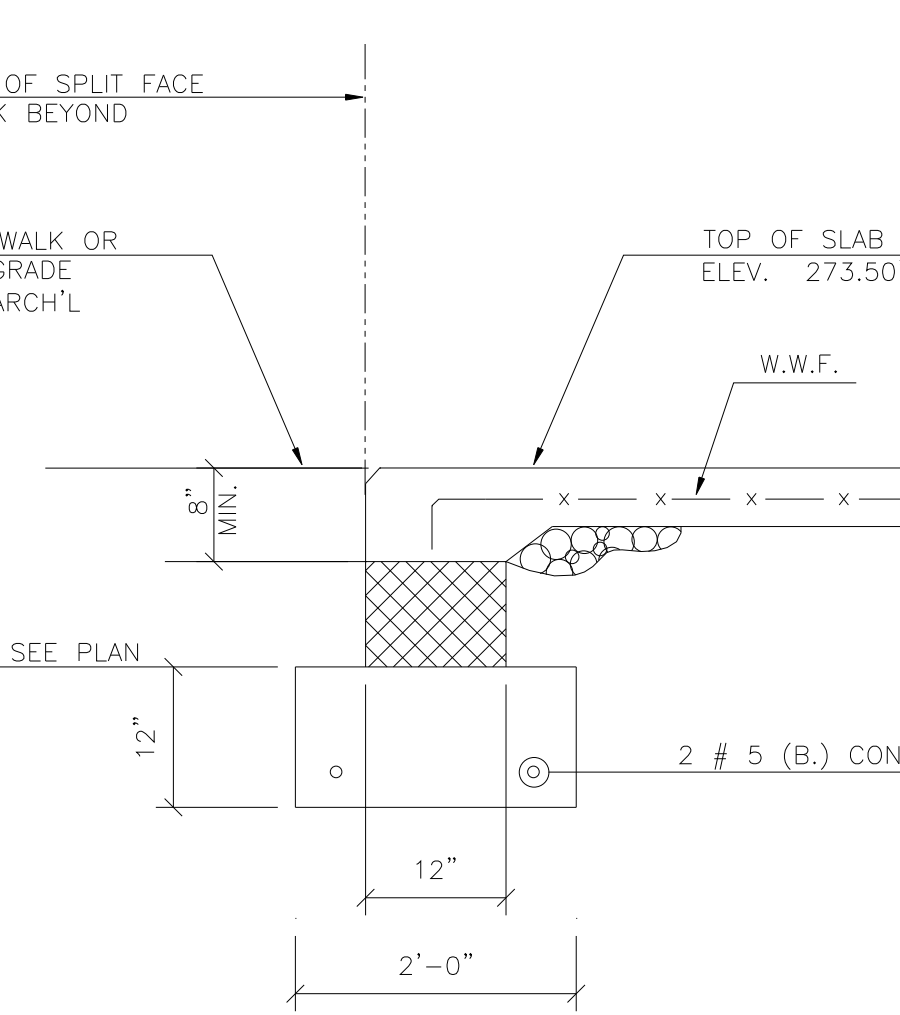


**5 SECTION**  
 SCALE 3/4" = 1'-0"

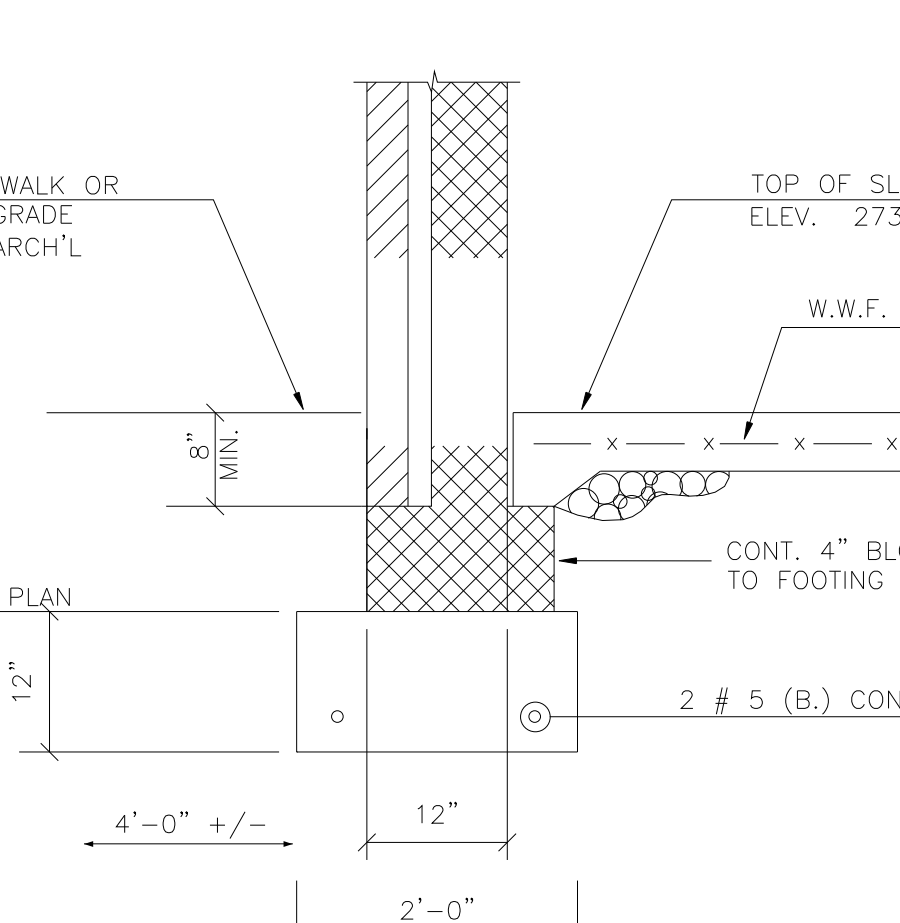


**4 SECTION**  
 SCALE 3/4" = 1'-0"

**3 CONSTRUCTION JOINT DETAIL**  
 N.T.S.

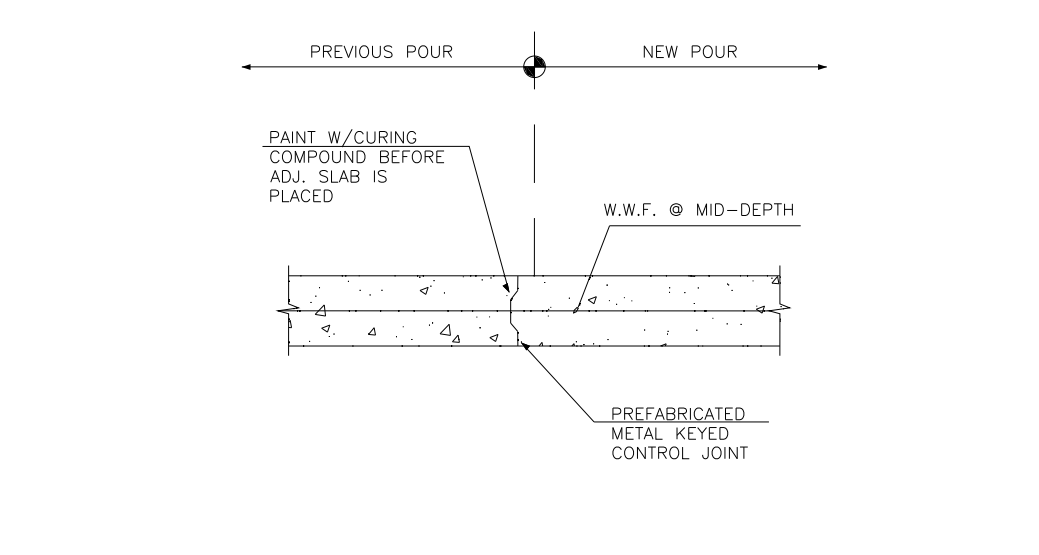

**2 CONTROL JOINT DETAIL**  
 N.T.S.

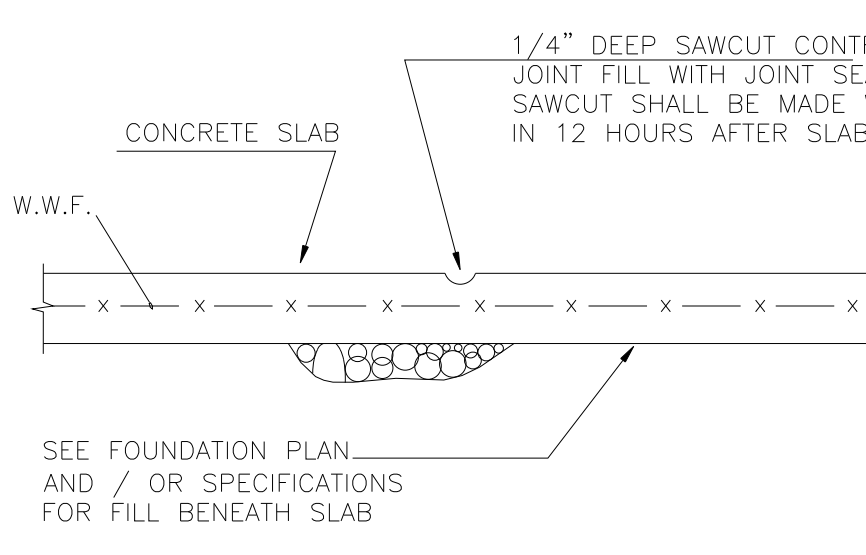

**1 SECTION**  
 N.T.S.

