




1 TYP. WASHER PLATFORM DETAIL
A-1 N.T.S.

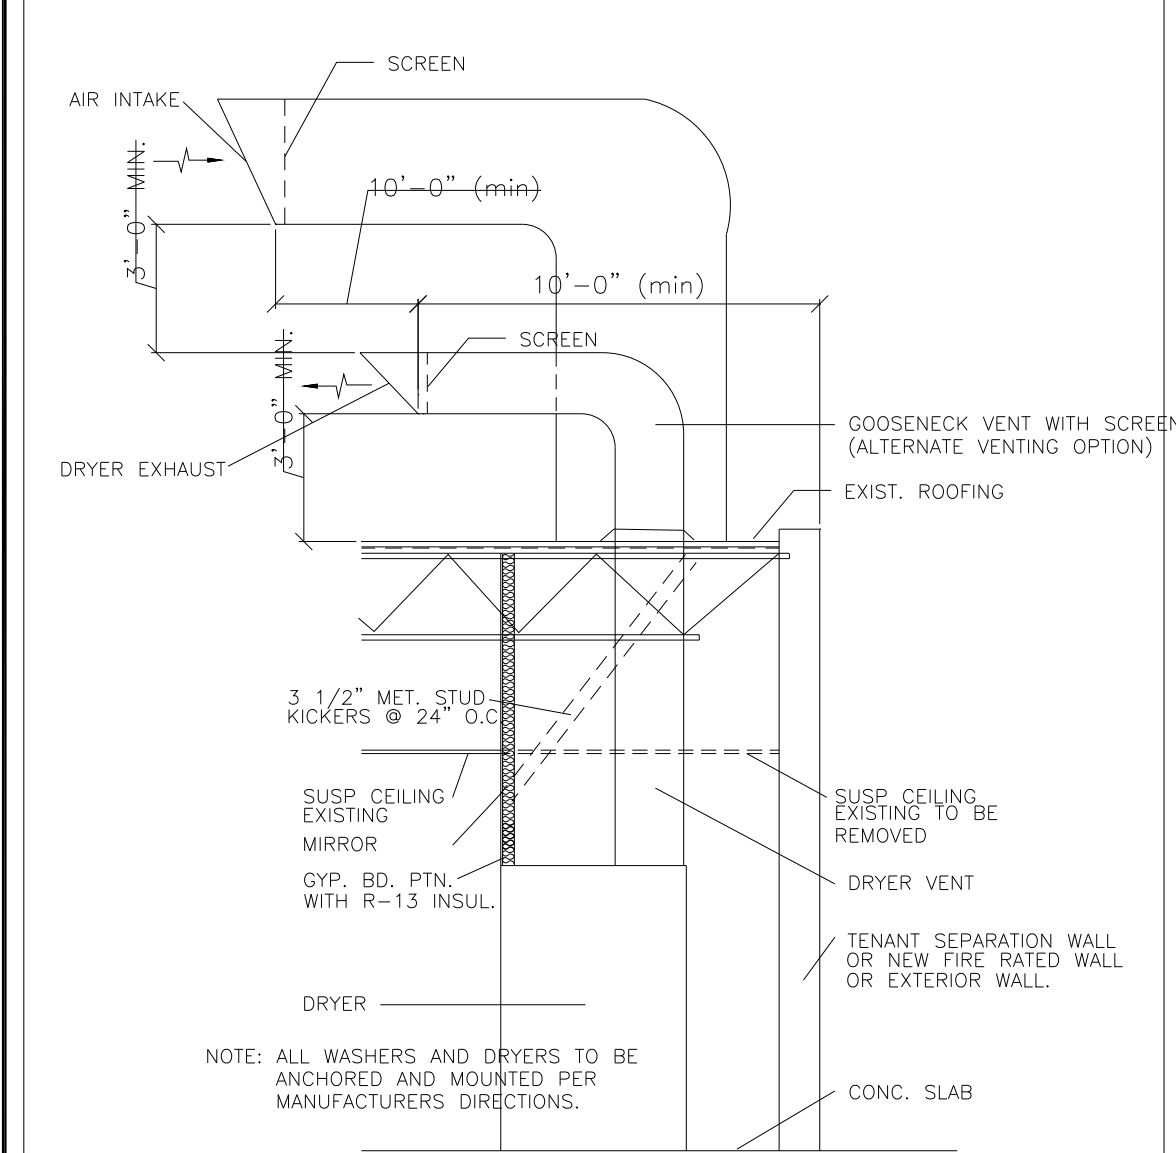

2 ALT. BULKHEAD/VENTING DETAIL
A-1 N.T.S.

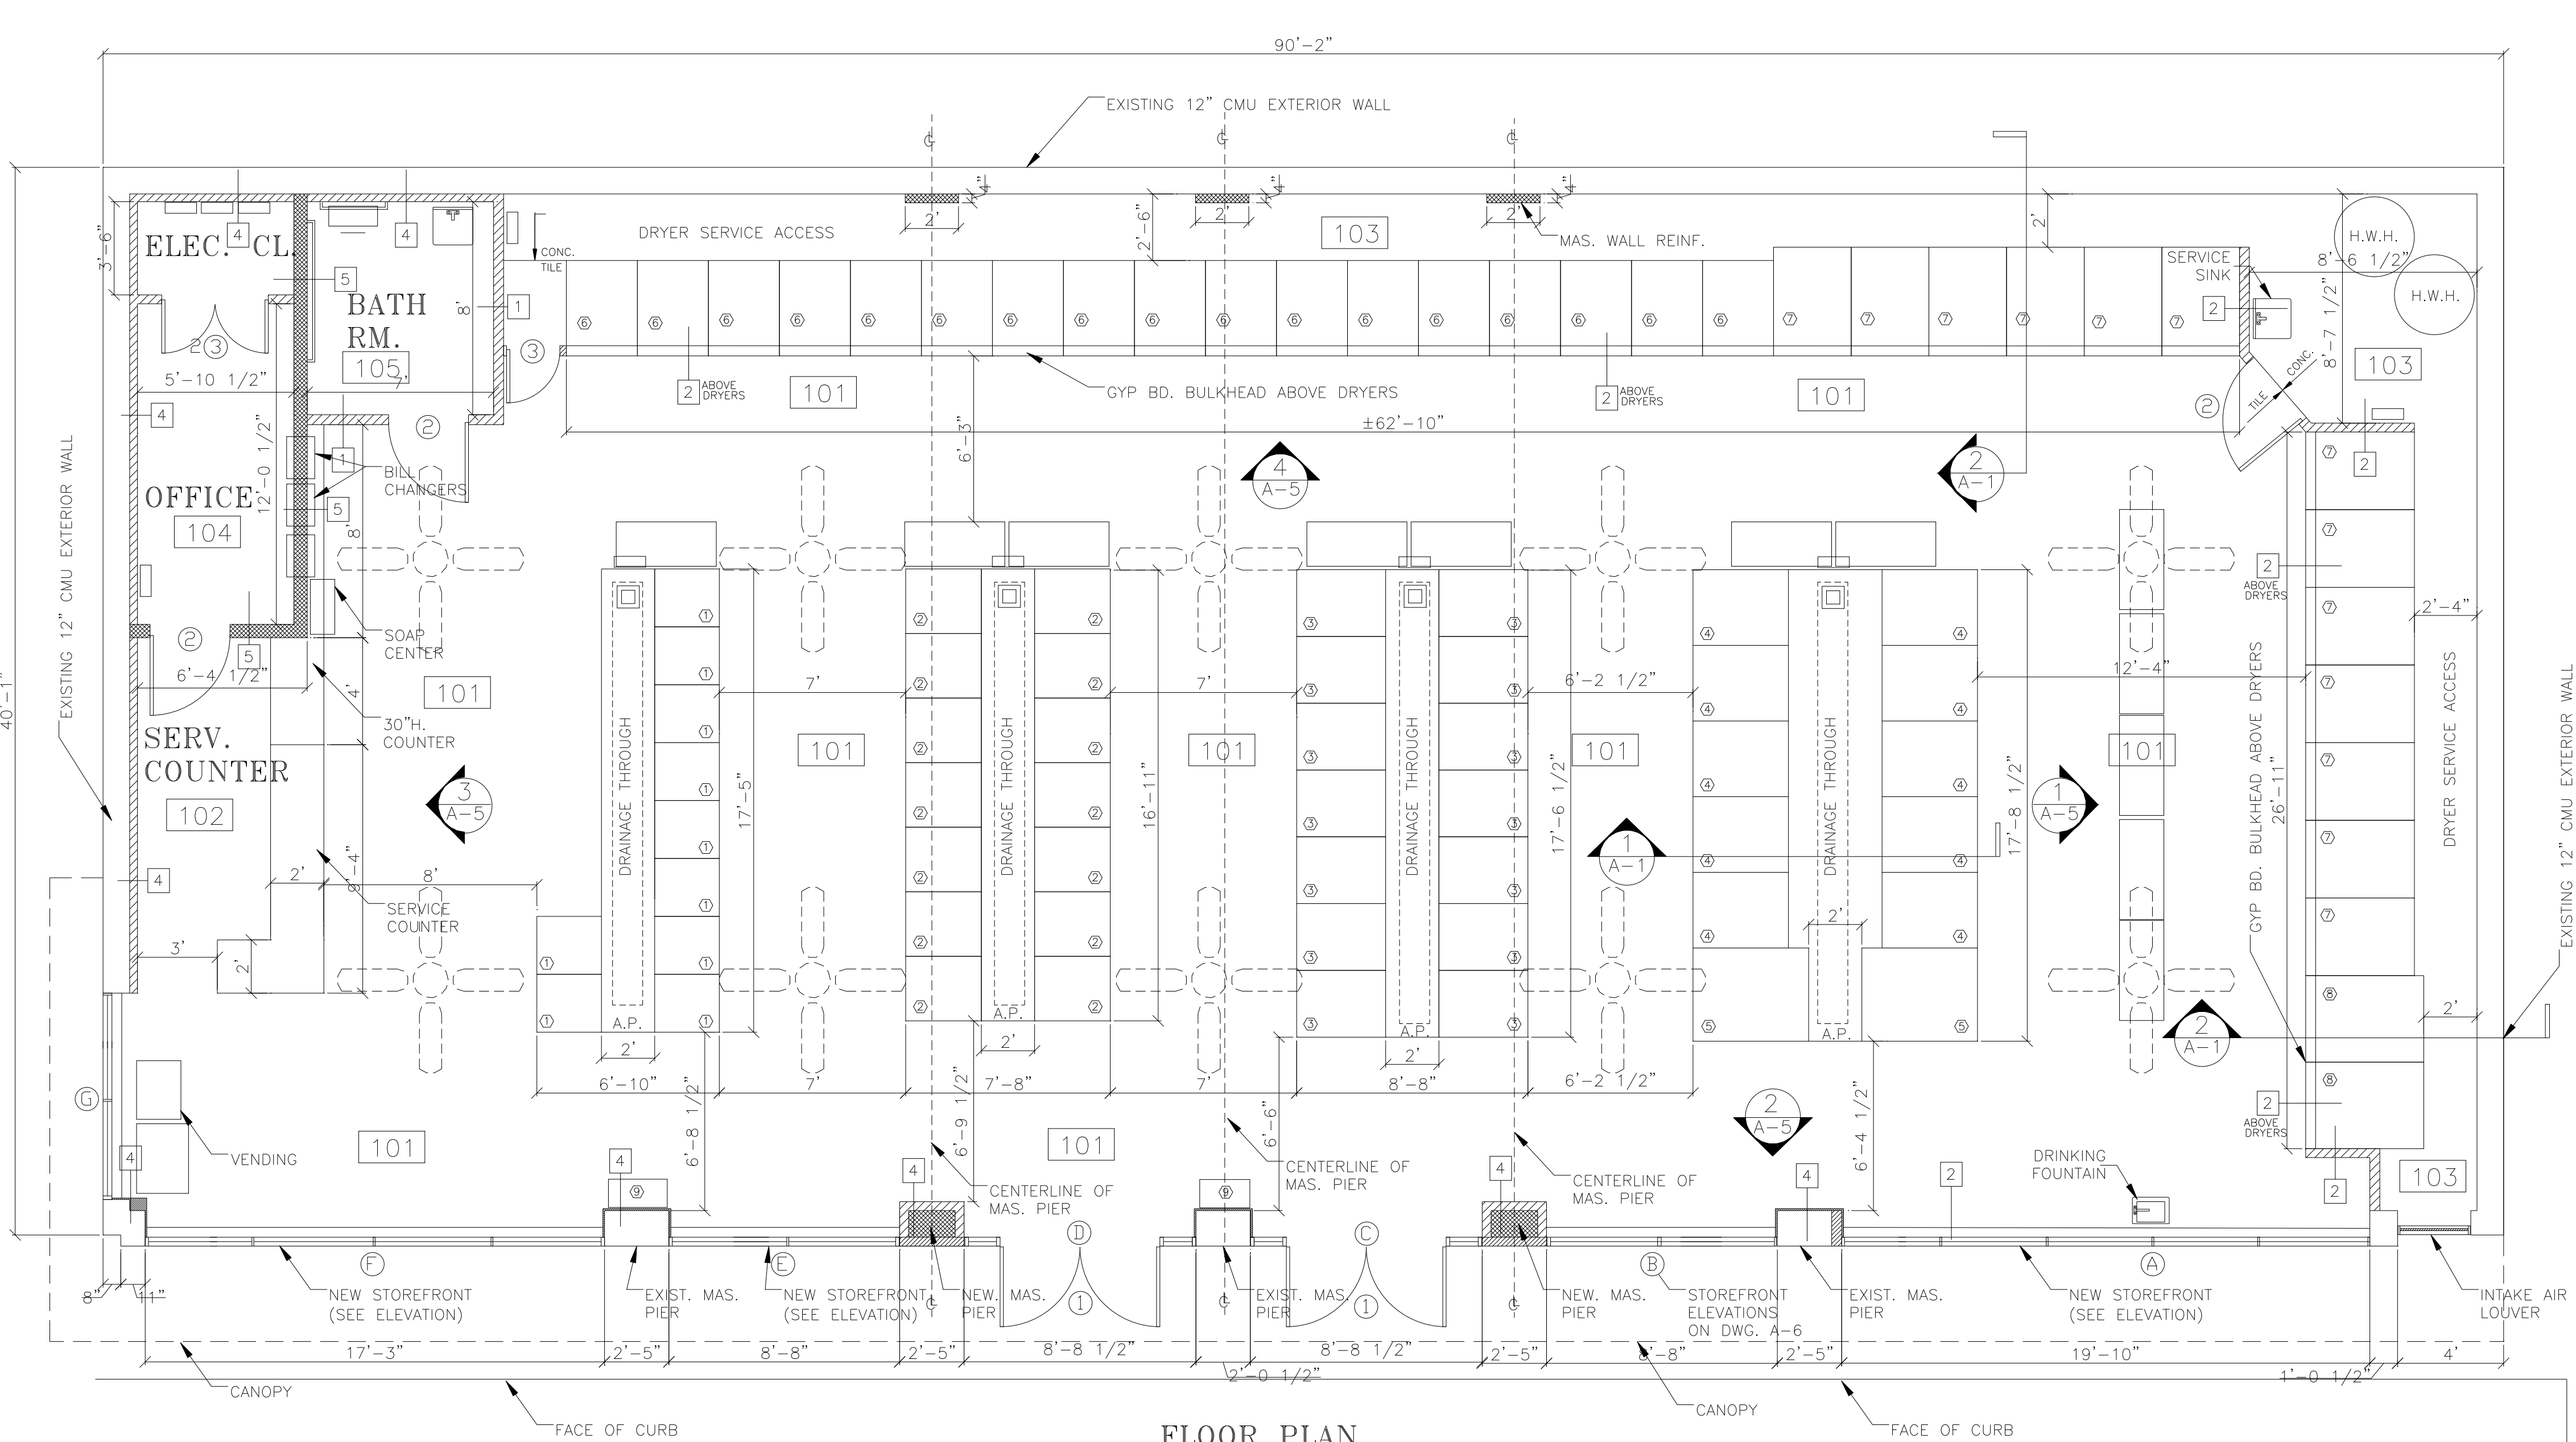

FLOOR PLAN
Scale: 1/4"=1'-0"

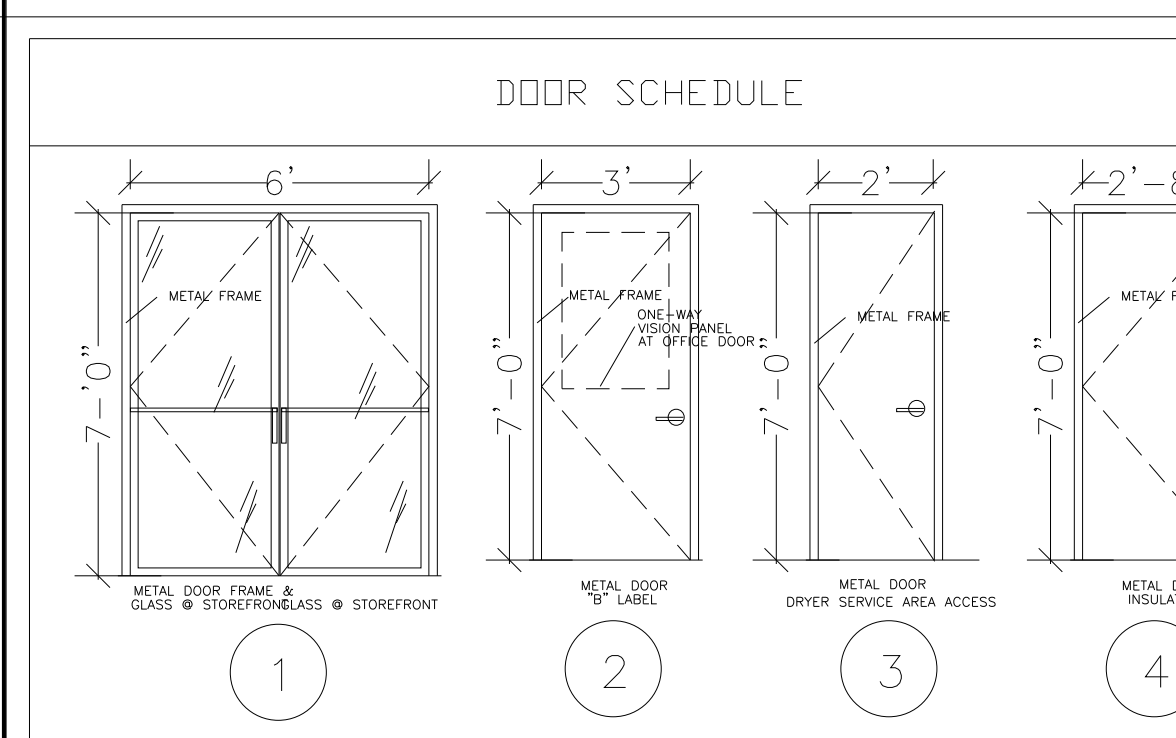


DOOR NOTES

EXIT DOOR SHALL BE OPERABLE WITHOUT THE USE OF KEYS, SPECIAL KNOWLEDGE OR EFFORT.

ALL DOORS SHALL HAVE A MINIMUM CLEAR OPENING WIDTH OF 32". ALL DOOR LATCHES SHALL BE EQUIPPED WITH LEVER-TYPE HANDLES OR PANIC BARS.

DOOR OPENING HARDWARE SHALL BE MOUNTED BETWEEN 30 & 44 INCHES ABOVE FINISH FLOOR.

FLOOR AREAS AT EACH SIDE OF ALL DOORS SHALL BE CLEAR AND LEVEL MAXIMUM THRESHOLD HEIGHT SHALL BE 1/2".

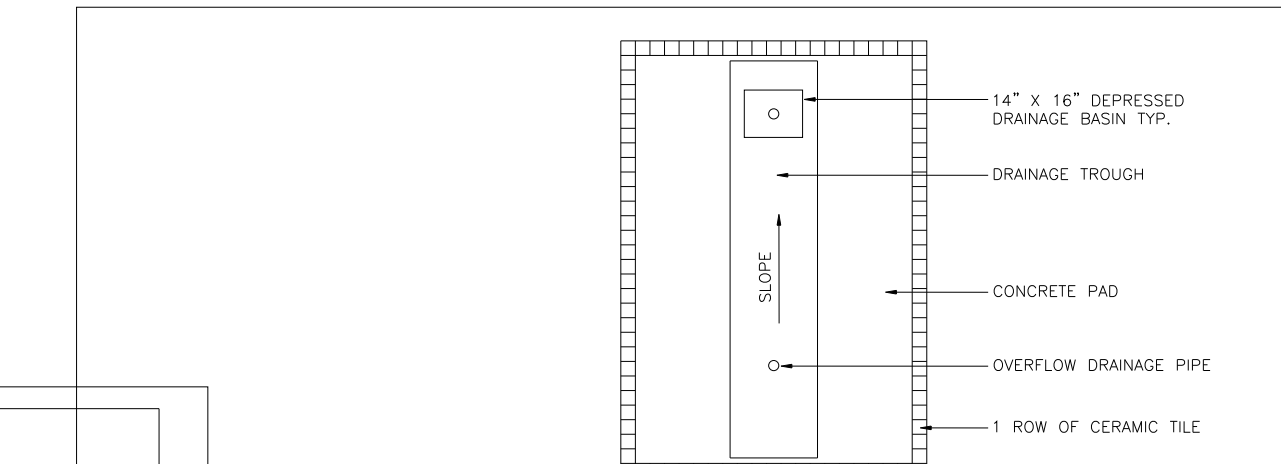


TYPICAL TROUGH PLAN
N.T.S.

NOTE 1: THE PERIMETER OF ALL ELEVATED DRAINAGE TROUGHS SHALL BE FINISHED WITH QUARRY TILE COVE BASE TO MATCH FLOOR TILE.

NOTE 2: SEE DETAIL 5 ON DRAWING S-1 FOR STEEL REINFORCING IN ALL DRAINAGE TROUGHS.

NOTE 3: TROUGH FOR VORLOADERS TO BE FULLY RECESSED. SEE OTHER DETAILS FOR MIN. DEPTH AND SLOPE OF TROUGH AND LOCATION OF DRAIN.


NOTE 4: ALL TROUGHS CENTERED ON PAD EXCEPT FOR

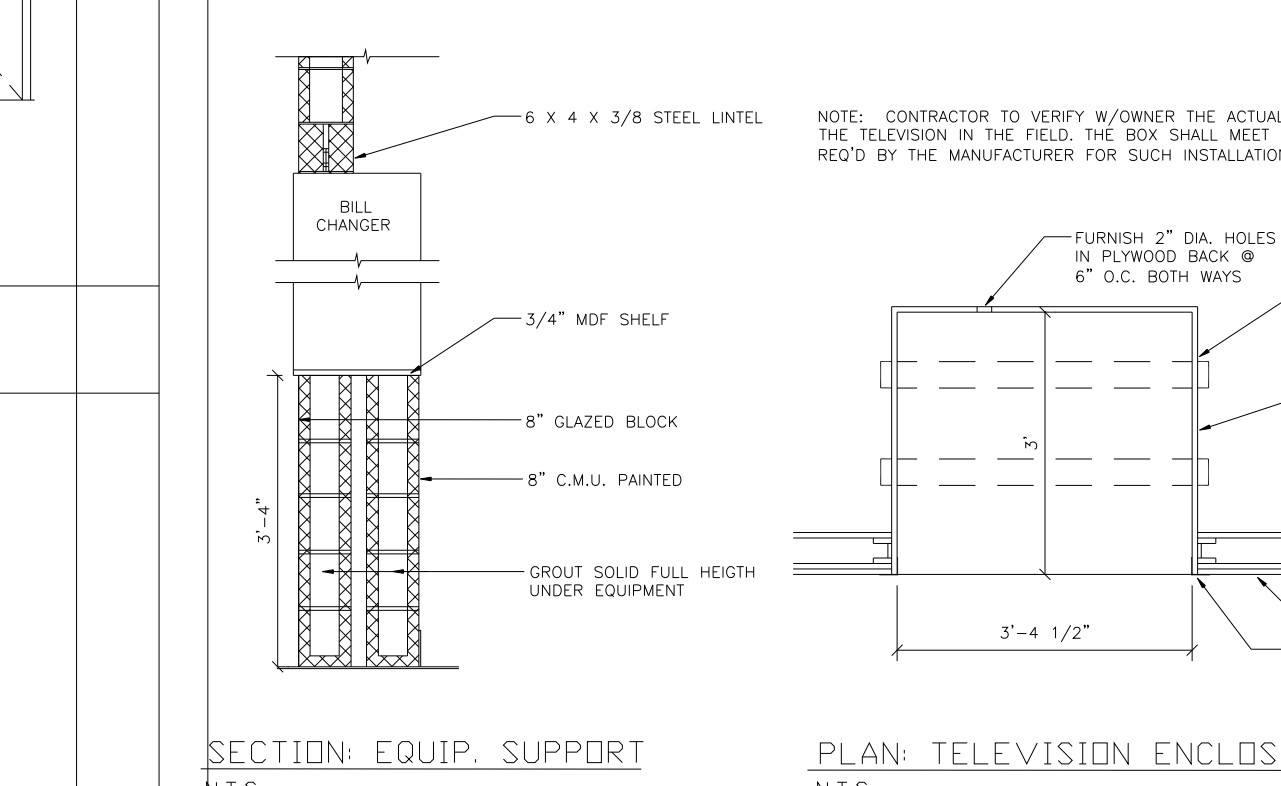

SECTION: EQUIP. SUPPORT N.T.S.
PLAN: TELEVISION ENCLOSURE N.T.S.

LAUNDRY EQUIPMENT SCHEDULE					ELECTRICAL REQUIREMENTS					
ITEM	QTY.	MANUFACTURER	MODEL	DESCRIPTION	REQ'D. NO. OF CKTS. PER MACHINE	VOLTAGE	FULL LOAD AMP DRAW PER UNIT	TOTAL LOAD AMP DRAW	CIRCUIT BREAKER	WIRE SIZE
1	16	SPEED QUEEN	SC208C2	WASHER-EXTRACTOR	2	208-240/60/3Ø	5A	80A	15A	AWG14
2	14	SPEED QUEEN	SC308C2	WASHER-EXTRACTOR	2	208-240/60/3Ø	7A	98A	15A	AWG14
3	14	SPEED QUEEN	SC408C2	WASHER-EXTRACTOR	2	208-240/60/3Ø	7A	98A	20A	AWG12
4	10	SPEED QUEEN	SC608C2	WASHER-EXTRACTOR	2	208-240/60/3Ø	10A	100A	20A	AWG12
5	2	SPEED QUEEN	SC808C2	WASHER-EXTRACTOR	2	208-240/60/3Ø	7A	14A	15A	AWG14
6	17	SPEED QUEEN	ST30N	STACK TUMBLER	1	110-120/60/1Ø	16A	272A	20A	AWG12
7	13	SPEED QUEEN	ST45N	STACK TUMBLER	1	208-240/60/1Ø	12A	156A	15A	AWG14
8	2	SPEED QUEEN	ST075N	TUMBLER	1	110-120/60/1Ø	13.8A	27.6A	20A	AWG12
9	2	HAMILTON ENGINEERING	HW 255 & HW 300	GAS WATER HTR.	1					
10	2	EDS	VTM	CARD SYSTEM	1					
11	3	ROWE	500	BILL CHANGER	1					
						TOTAL	845.6A			

FINISH SCHEDULE											
RM #	AREA	FLOOR	BASE				WALLS				CLG
			NDRTH	SOUTH	EAST	WEST	NDRTH	SOUTH	EAST	WEST	
101	LAUNDROMAT	QUARRY TILE	QUARRY TILE	QUARRY TILE	QUARRY TILE	QUARRY TILE	MIRROR	GYP. BD. PAINTED	MIRROR	GYP. BD. PAINTED	S.A.T.
102	SERVICE COUNTER AREA	QUARRY TILE	QUARRY TILE	QUARRY TILE	QUARRY TILE	GLAZED CMU	N/A	N/A	GYP. BD. PAINTED	S.A.T.	
103	DRYER SERVICE AREA	CONC.	NO BASE	NO BASE	NO BASE	NO BASE	CMU	GYP. BD. CMU	GYP. BD. NO CLG.		
104	OFFICE	QUARRY TILE	QUARRY TILE	QUARRY TILE	QUARRY TILE	GYP. BD. PAINTED	PNTD. CMU	PNTD. CMU	GYP. BD. PAINTED	S.A.T.	
105	TOILET ROOM #1	QUARRY TILE	QUARRY TILE	QUARRY TILE	QUARRY TILE	PAINTED CMU	GYP. BD. PAINTED	GYP. BD. PAINTED	GYP. BD. PAINTED	S.A.T.	

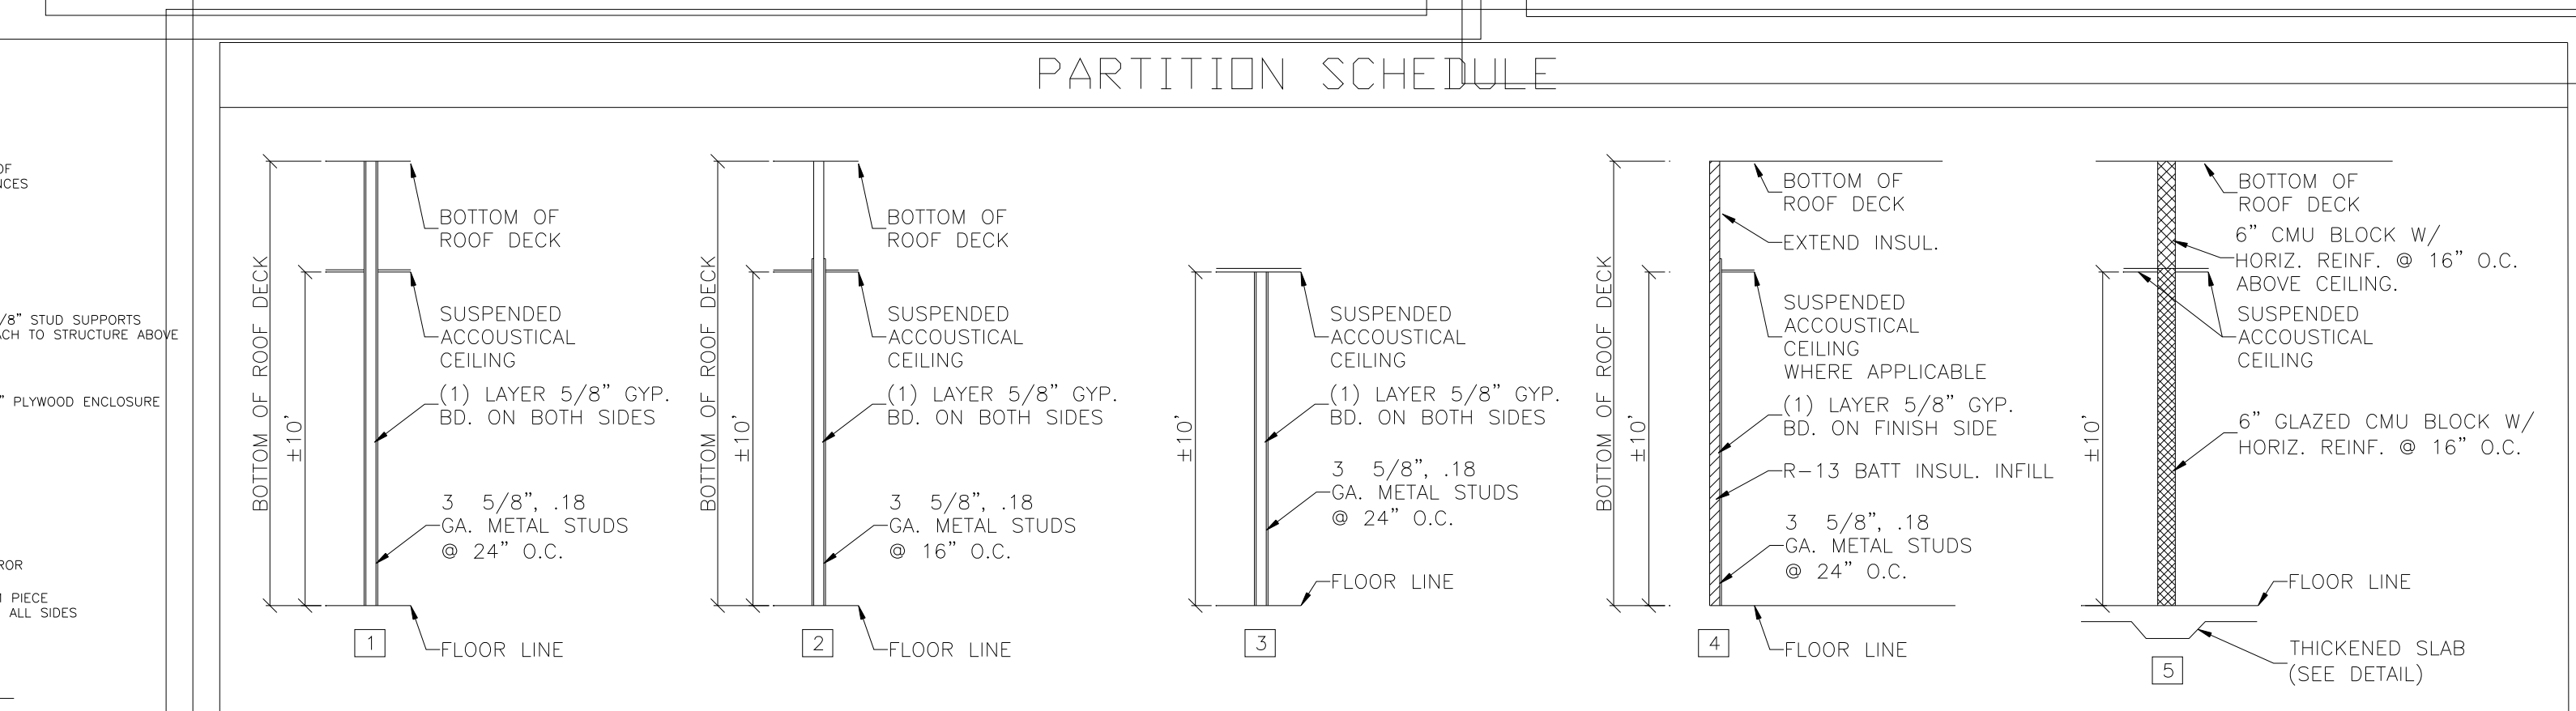

ARCHITECTS

RAOUL LISSABET A.I.A.
ARCHITECTS / PLANNERS / DESIGN - BUILD

19021 SEDLEY TERRACE
GAITHERSBURG, MARYLAND 20879
Tel: (301) 948-3197 / Fax: (301) 990-4169

Copyright RAOUL LISSABET A.I.A. 2009

Issue Date:

No.	Date	Revisions Description
1		
2		

PERMIT SET
OCT. 15, 2009

TROPICANA LAUNDROMAT
LAUNDROMAT FIT-UP PLANS
8010 FENTON STREET
SILVER SPRING MD, 20910

Project Number: _____ Drawn By: _____
Designed By: _____ Checked By: _____

Sheet Title:
FLOOR PLAN

Sheet Number:
A-1