



1 Building Section  
A-5 1/4" = 1'-0"

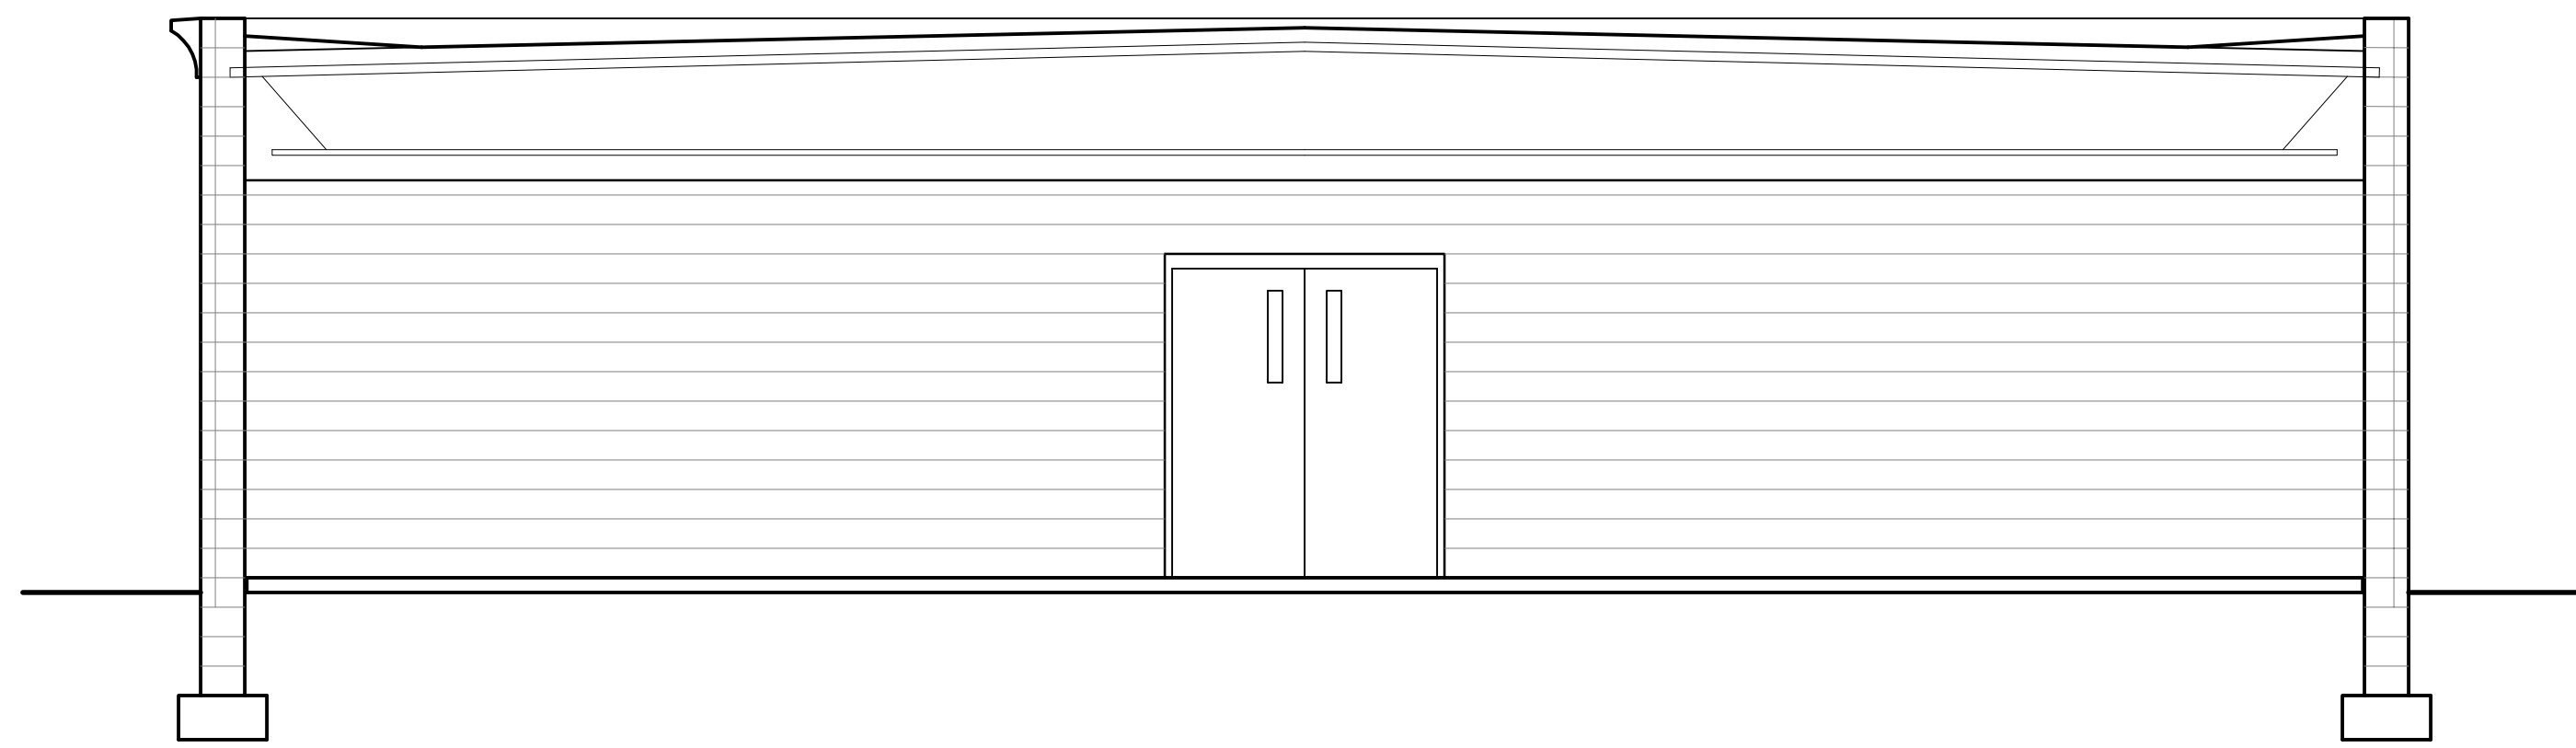

2 Section through Fellowship hall with Clearspan Truss  
A-5 1/4" = 1'-0"

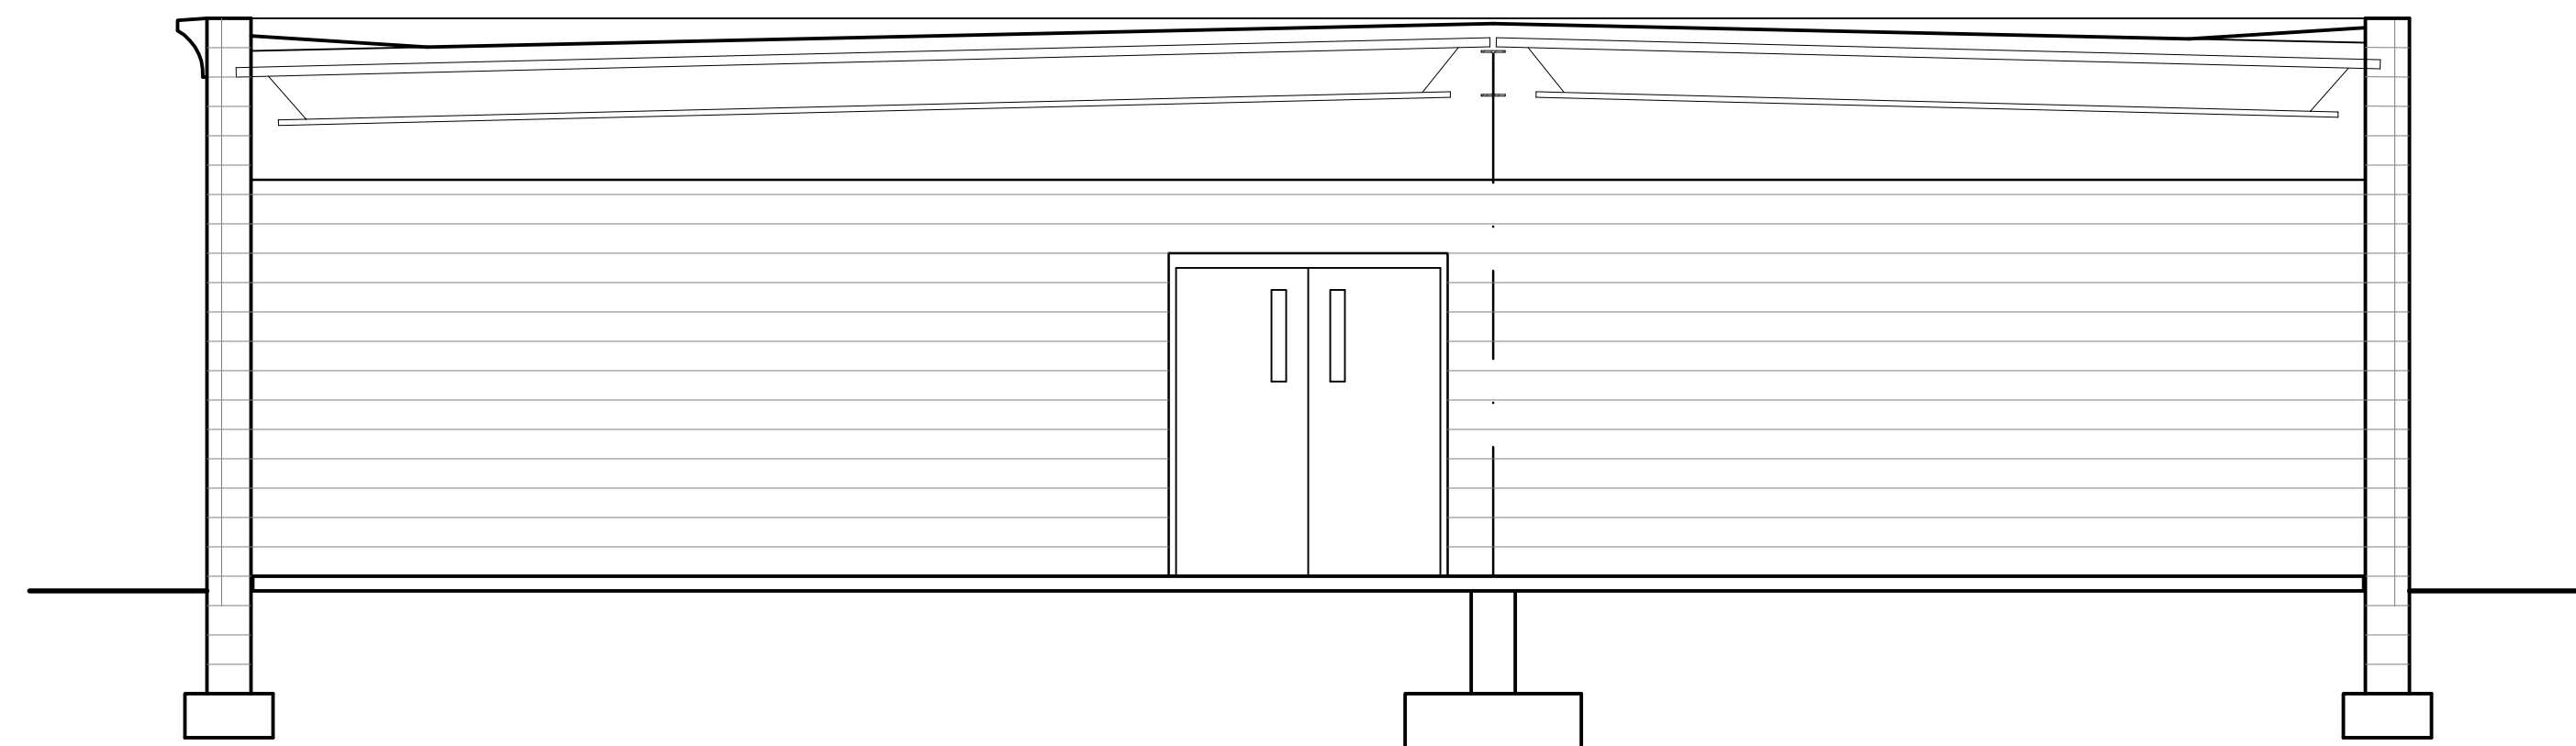

3 Section through Fellowship hall with Double Span Truss  
A-5 1/4" = 1'-0"

TO BE CONSTRUCTED BY  
**COGUN, INC.**  
11369 Market Street  
Springfield, VA 22152  
330-549-5321

Kim Jones, A.I.A.  
118 11th St. S.E.  
Washington, D.C. 20003  
202-543-2433

Building Sections

Light of the World  
Family Ministries  
Annapolis, MD

August 28, 2007  
Scale as Noted

A-5