
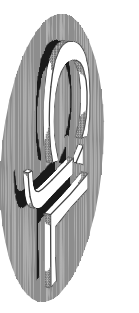


1 Ceiling Plan - Electrical
E-3.0 / 1/8" = 1'-0"

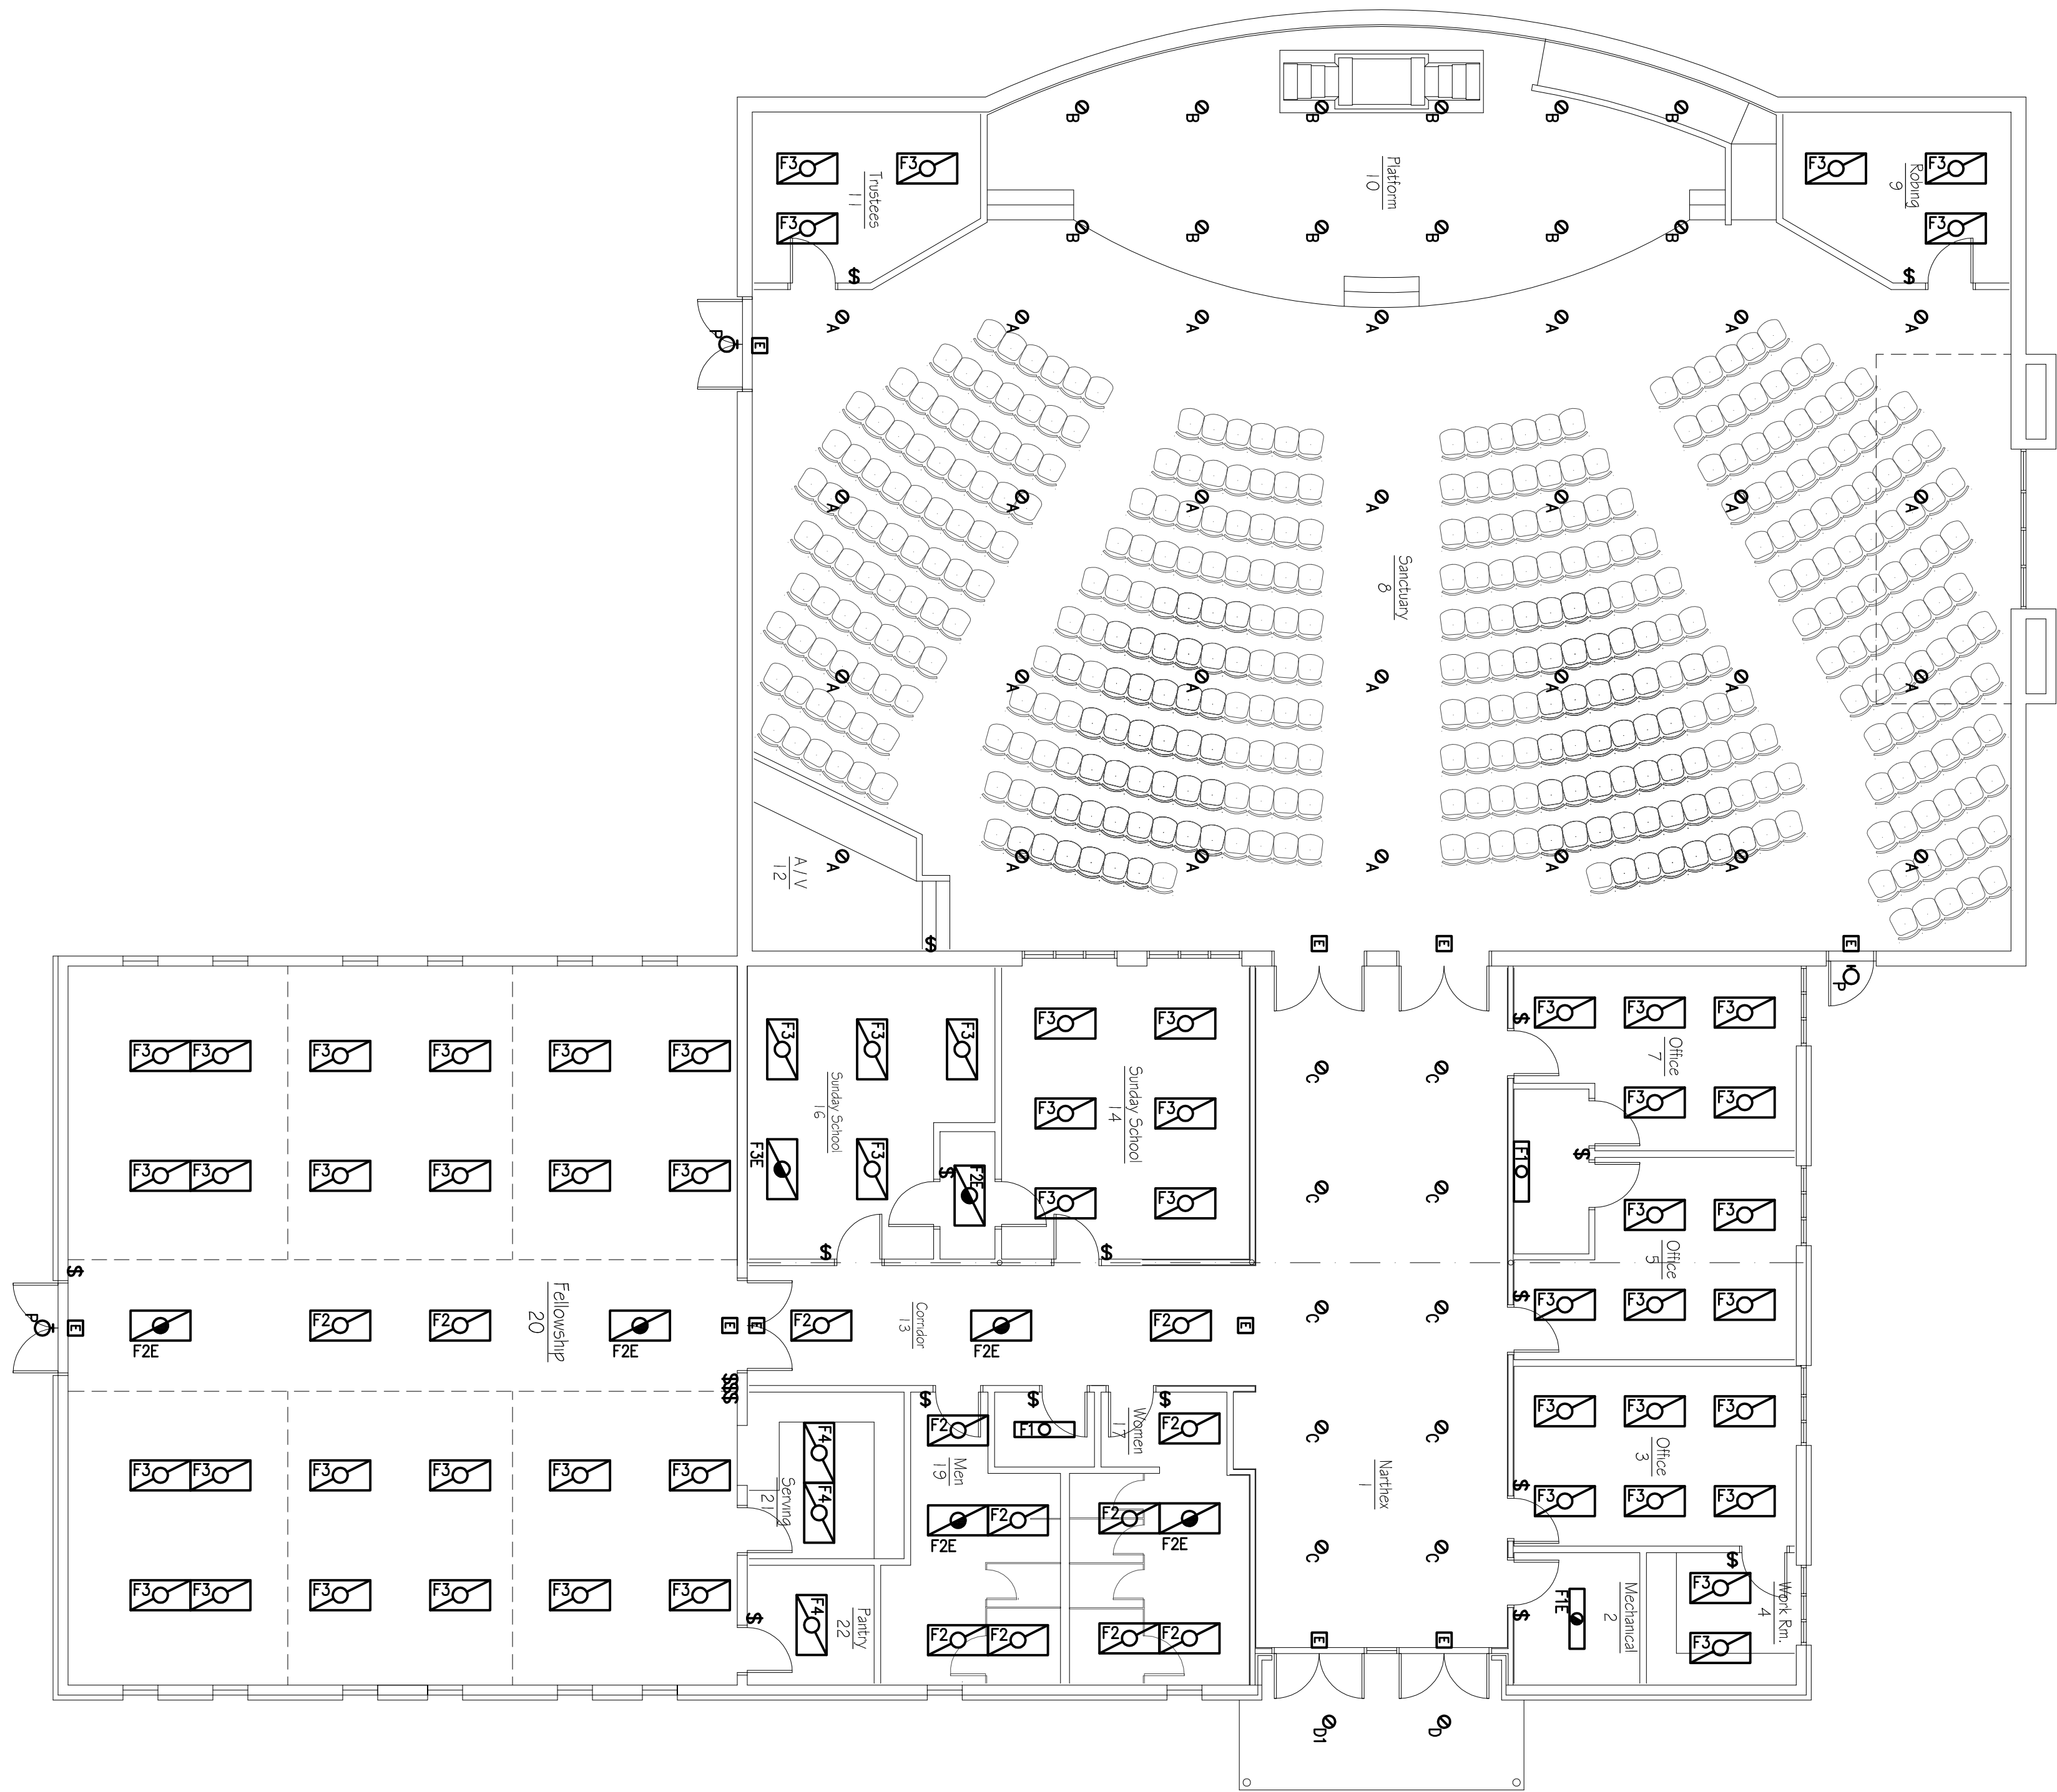

548 Open Lane, Suite 104
North Lima, Ohio 44024
216.283.8200
CIL Project #07-030

E-3.0

Ceiling Plan - Electrical
**Light of the World
Family Ministries**
Annapolis, MD

August 29, 2007
Scale as Noted

Kim Jones, A.I.A.
118 11th St. S.E.
Washington, D.C. 20003
202-543-2433

TO BE CONSTRUCTED BY
COGUN, INC.
11369 Market Street
North Lima, Ohio
330-549-5321