



1 Building Section  
A-4 1/4" = 1'-0"

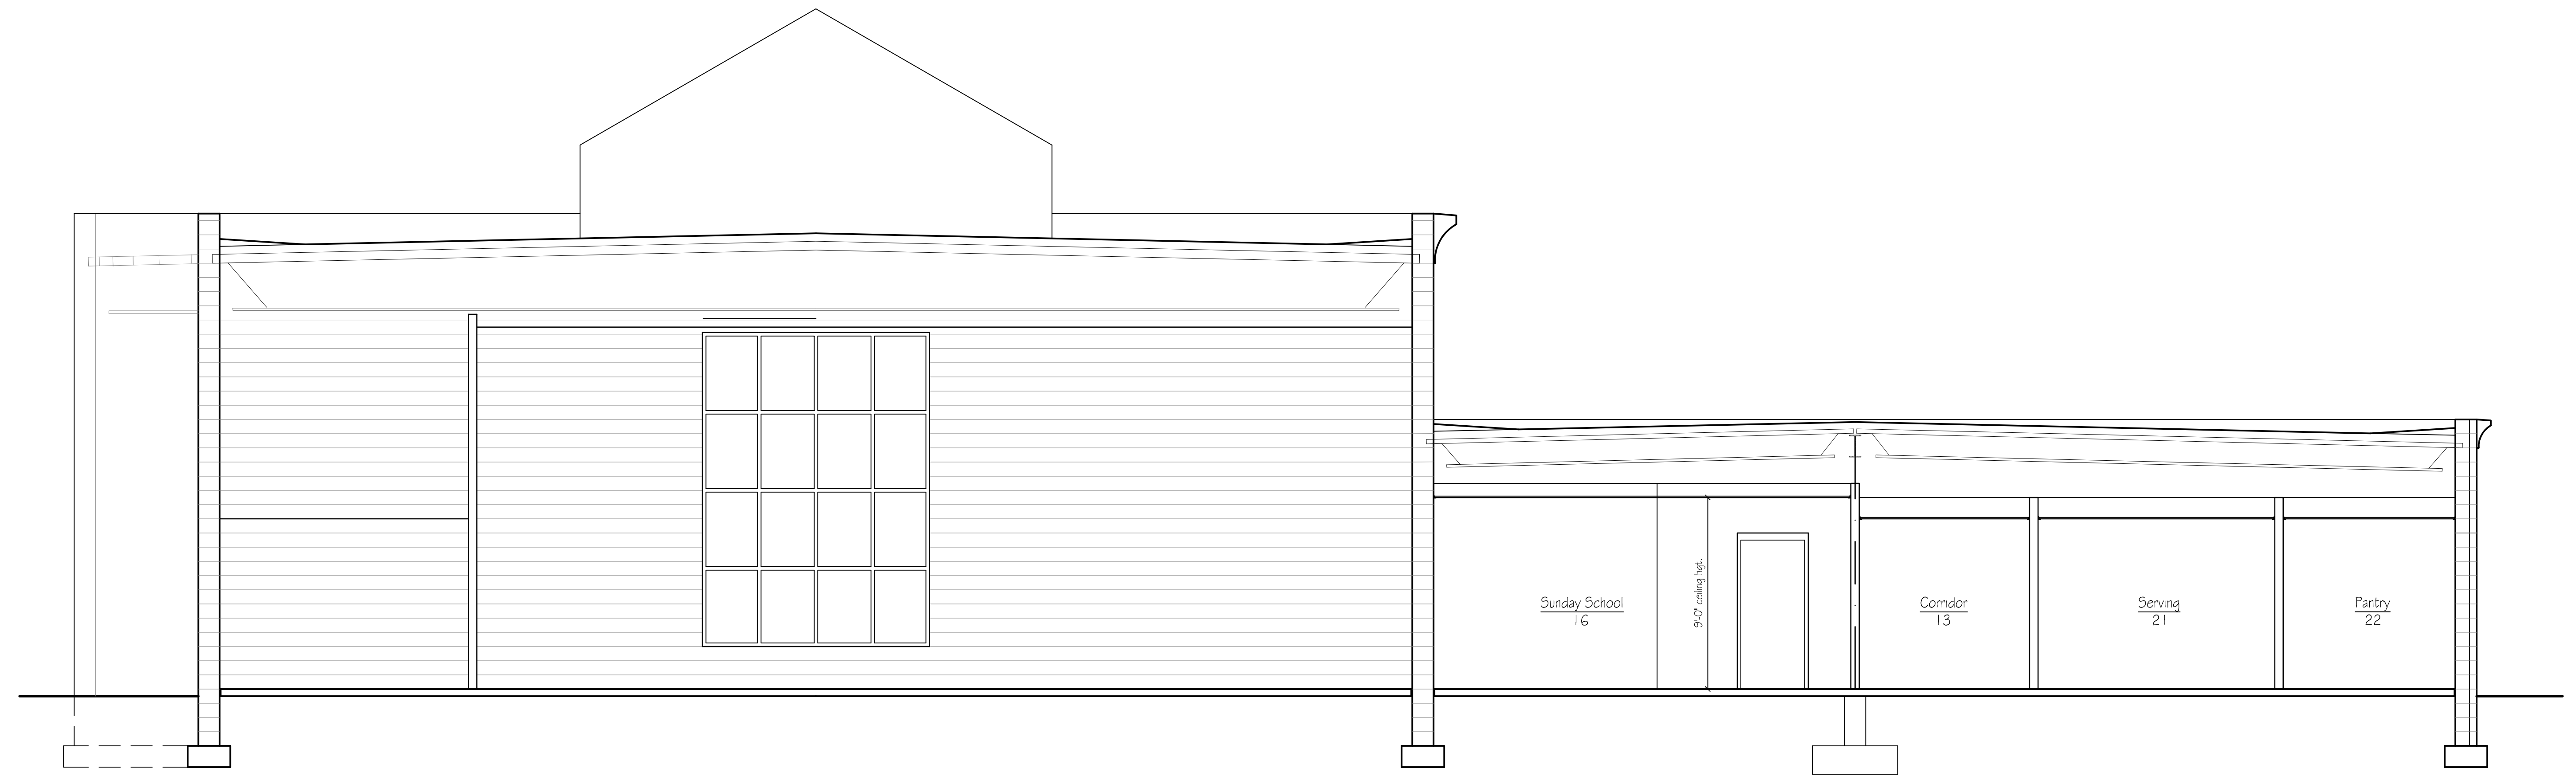

2 Building Section  
A-4 1/4" = 1'-0"

TO BE CONSTRUCTED BY  
**COGUN, INC.**  
11369 Markon Street  
Springfield, VA 22154  
330-549-5321

**Kim Jones, A.I.A.**  
118 11th St. S.E.  
Washington, D.C. 20003  
202-543-2433

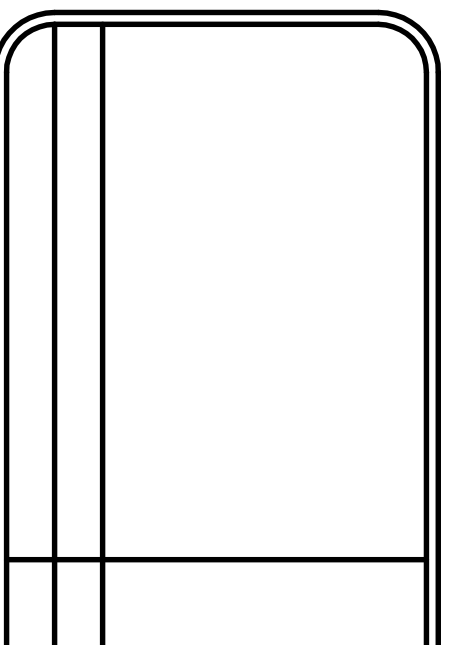

Building Sections  
**Light of the World  
Family Ministries**  
Annapolis, MD

August 28, 2007  
Scale as Noted  
**A-4**